


SITE PLAN
SCALE: 1:200

NOTE:
POLE BASE TO BE SET BACK 1.4M FROM BACK OF CURB TO CENTER OF BASE (TYPICAL)


Symbol	Qty	Label	Arrangement	Total Lamp Lumens	LMF	Description
□	3	2L-1-HSS	SINGLE	N.A.	0.300	1.2-B1-2-48F-IN-2-A2HSS
○	4	W2	SINGLE	N.A.	0.300	SMW-2-1-60F-CM-1E
○	2	W3	SINGLE	N.A.	0.300	SMW-2-1-60F-CM-1E
○	9	D1	SINGLE	N.A.	0.300	1.6-08-350-02+1.6000M-CL

ALL FIXTURES ARE ACQUIRE & IS & JUMO


ESTIMATED LOAD	LIGHTING & POWER	OWNER'S EQUIPMENT	TOTAL
	42 KW	100 KW	142 KW

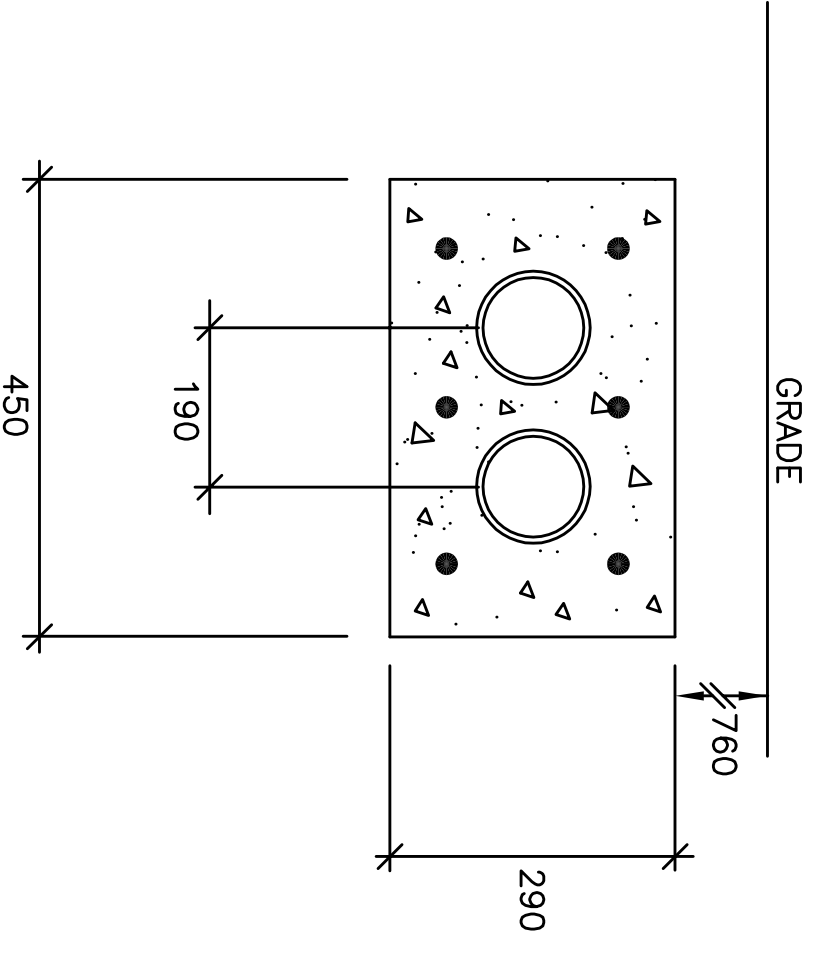

DUCT BANK DETAIL

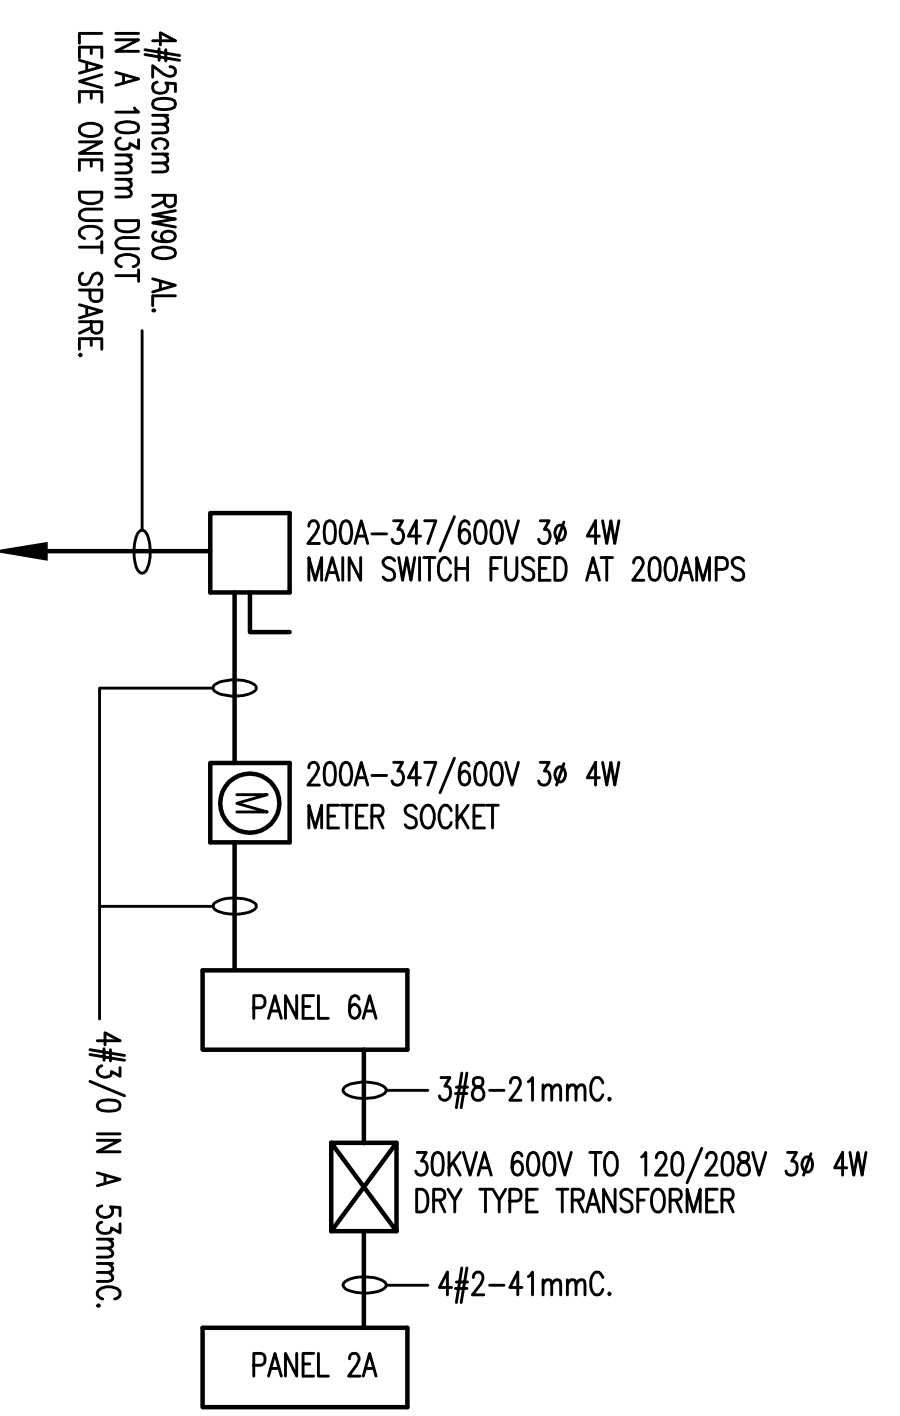

DISTRIBUTION DIAGRAM

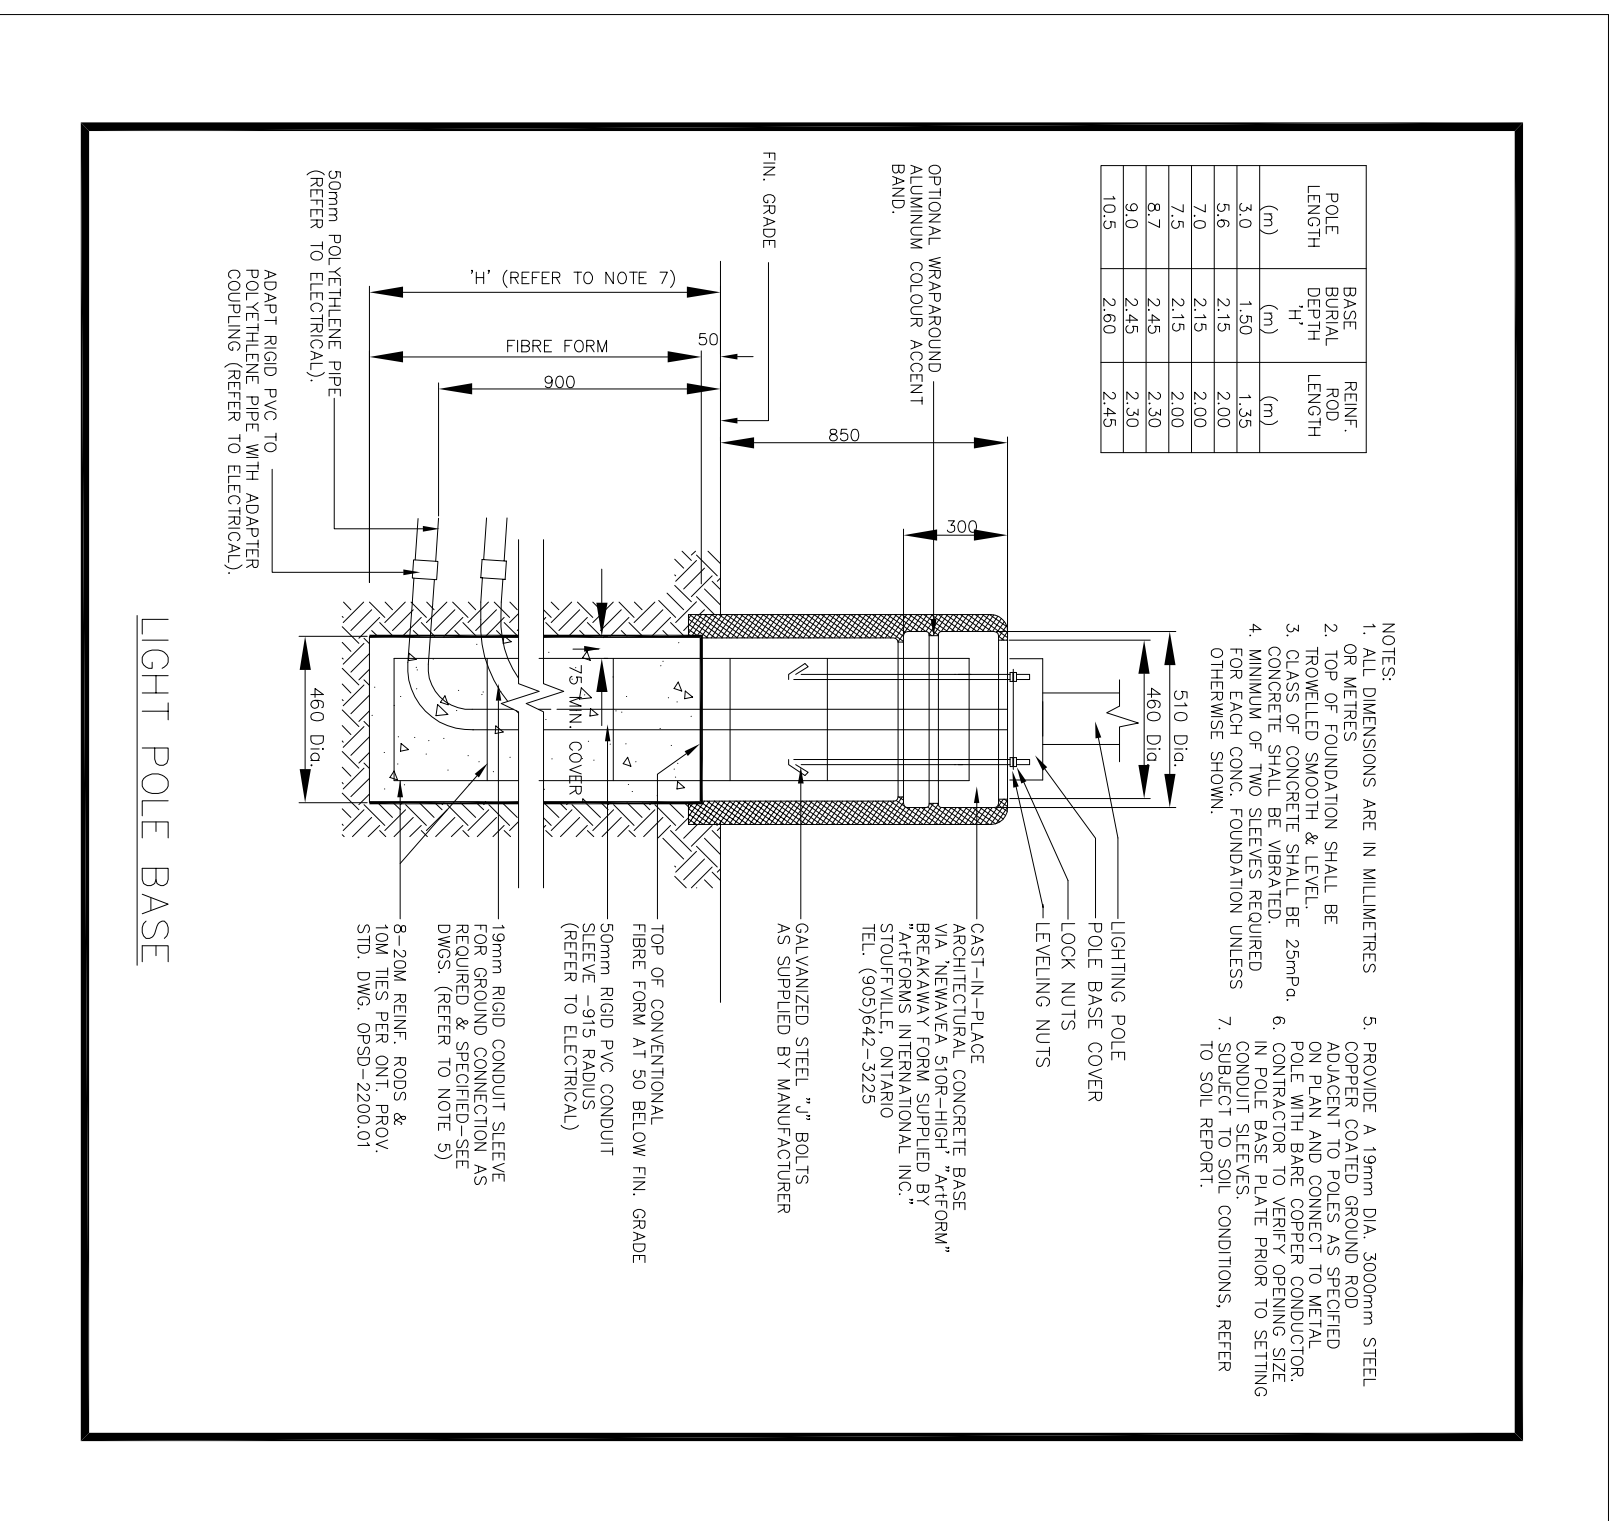



LIGHT POLE BASE

Owner
S. ACTON HOLDINGS LTD.

Drawn by
SITE PLAN & DETAILS

Project Title
NEW WAREHOUSE

1340 HEINE COURT BURLINGTON

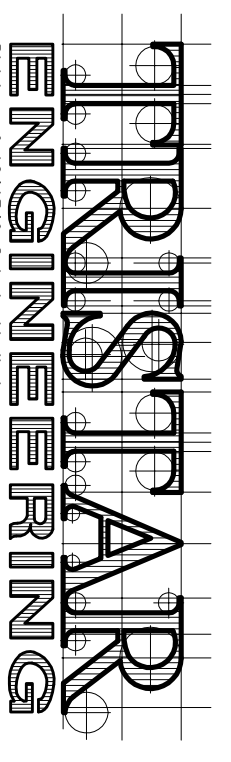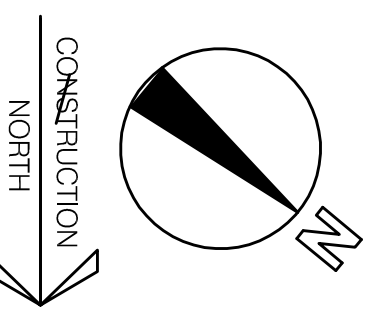

Division of 1041549 Ontario Limited
20 West Beaver Creek Road, Unit #118
Caledon, ON L7E 3K1
Tel: (905) 882-0725
Fax: (905) 882-0725

Scale	Date	Checked	Drawn by
1:200	JUNE 2015	J.P.	K.B.

E-1