



The contractor shall check all dimensions and other data from the job and report any discrepancies to the architect before proceeding. Do not scale drawing.

NO.	REVISIONS	DATE
1	ISSUED FOR PRELIMINARY REVIEW	2014-09-10
2	ISSUED FOR SPA-1	2015-02-26
3	ISSUED FOR SPA-2	2015-05-22
4	ISSUED FOR BUILDING PERMIT	2015-08-05

NO.	REVISIONS	DATE

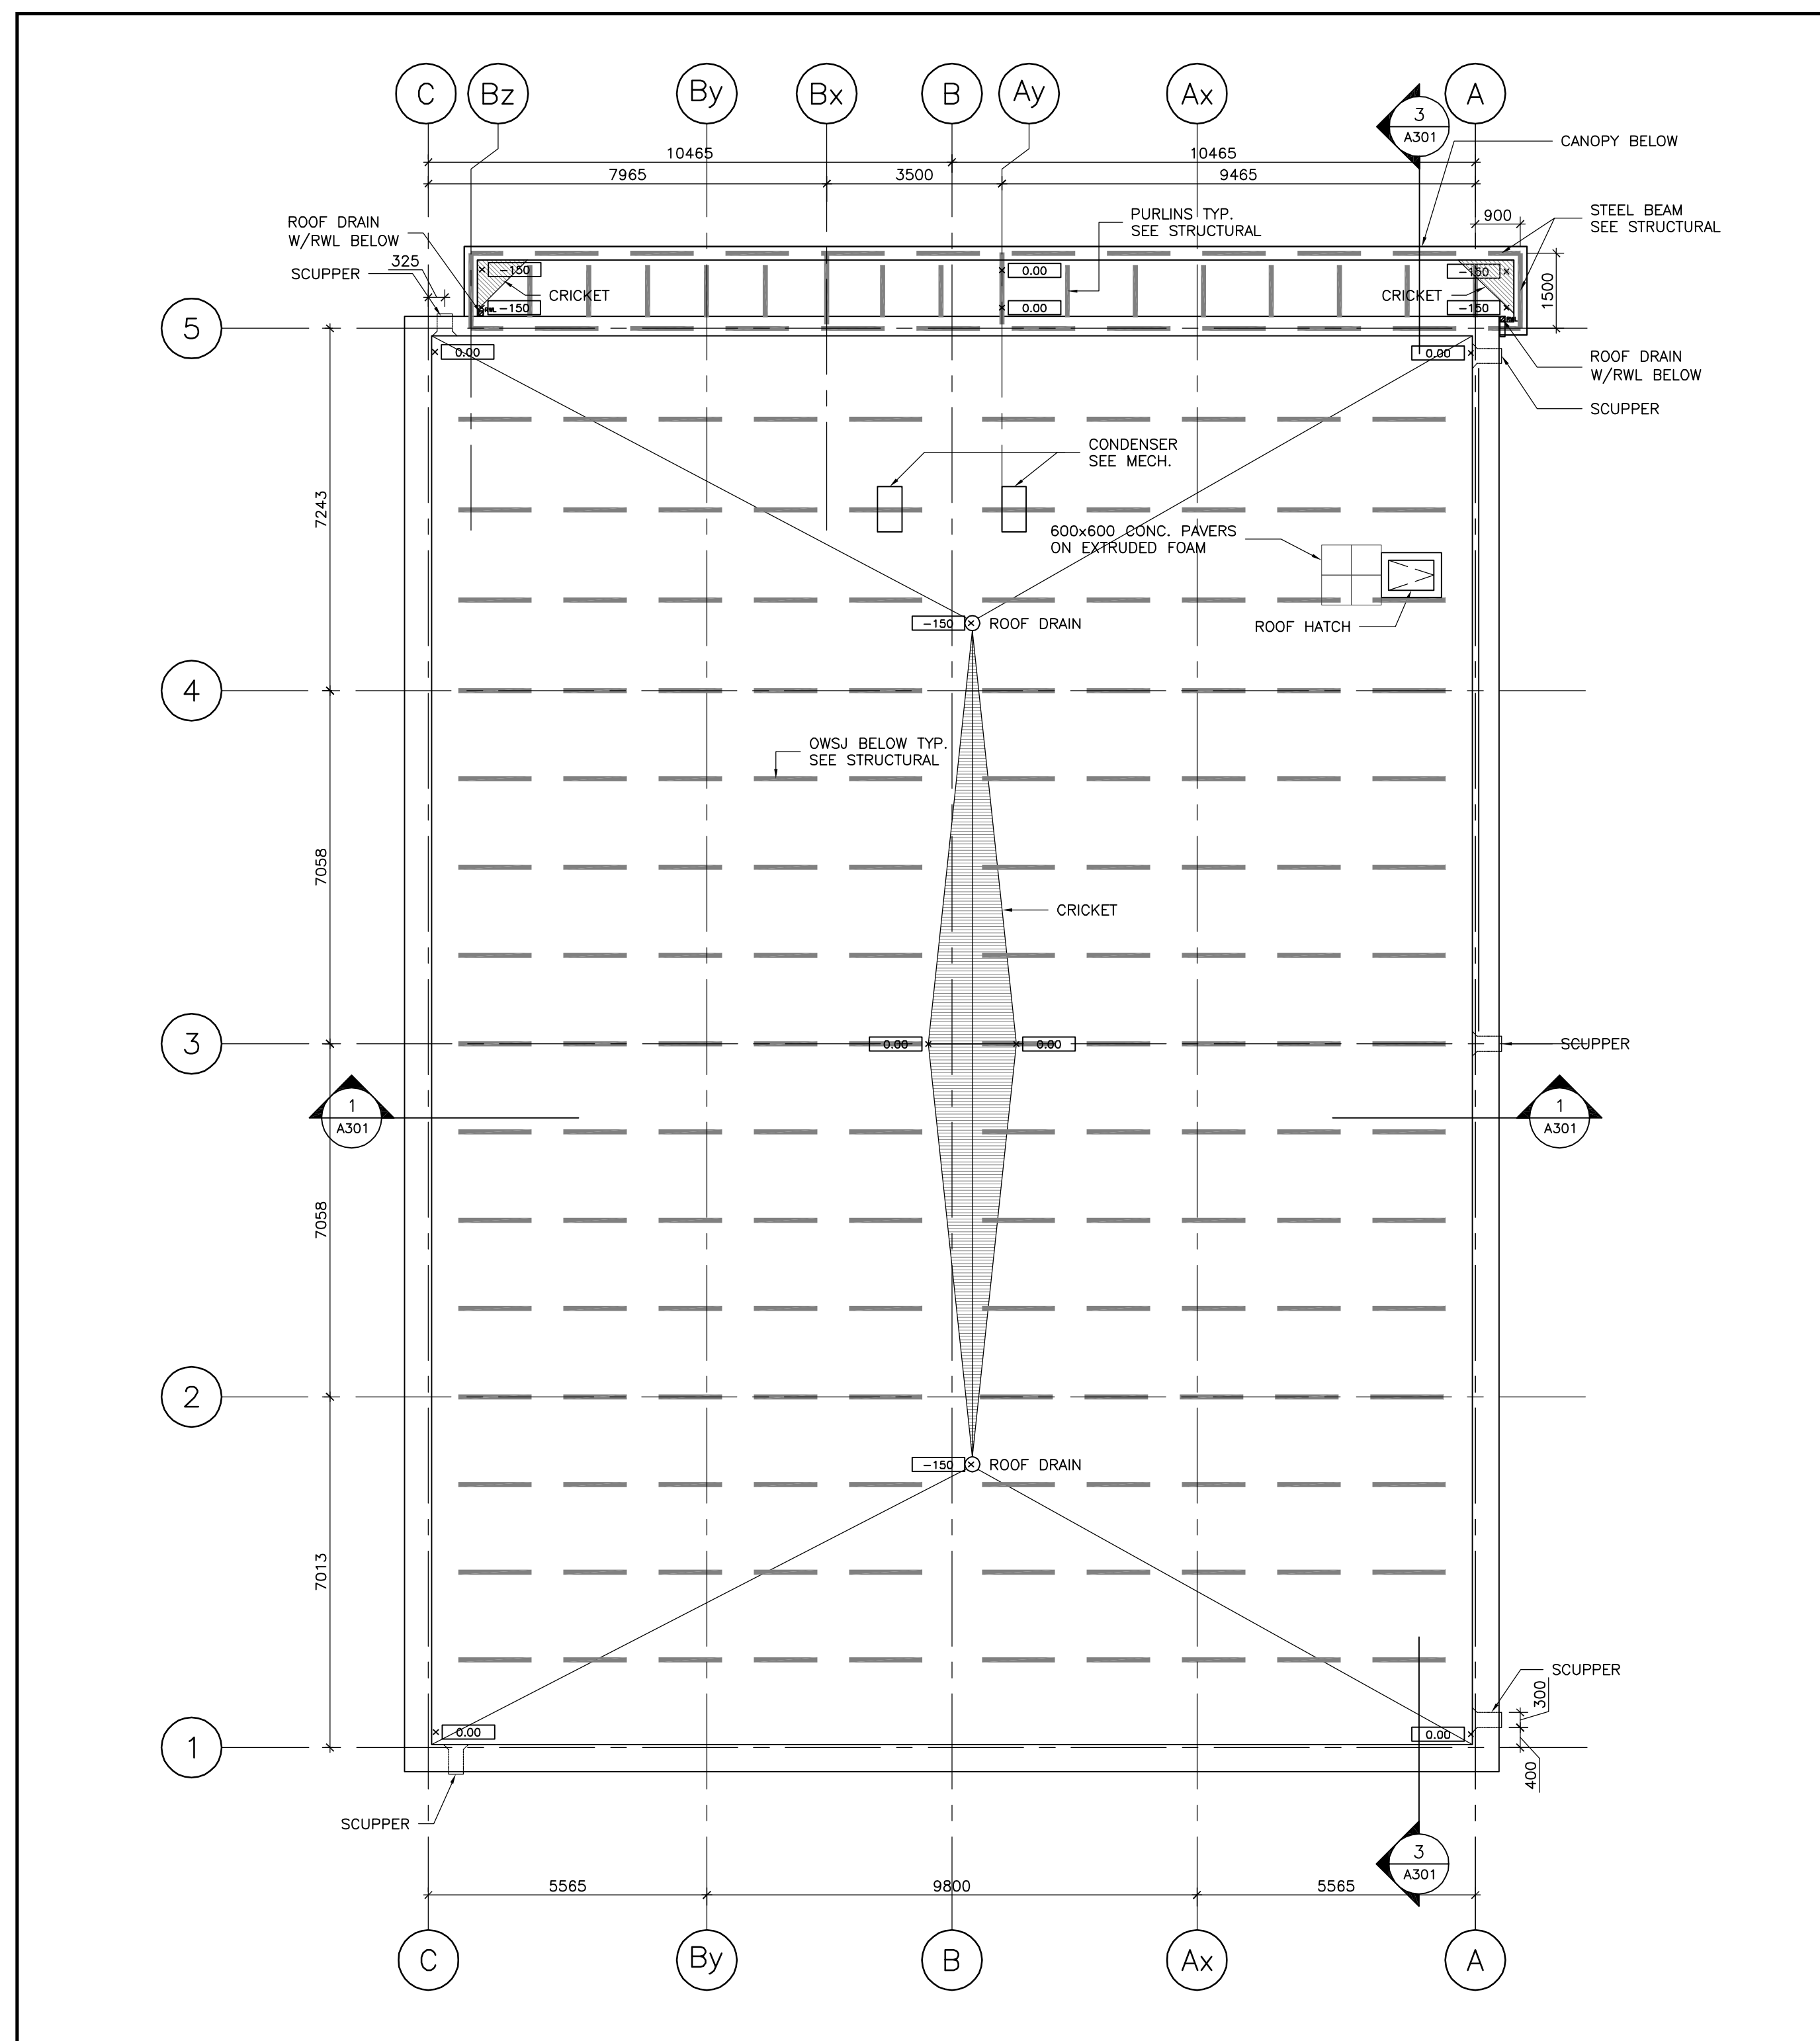

2 ROOF PLAN
1:100

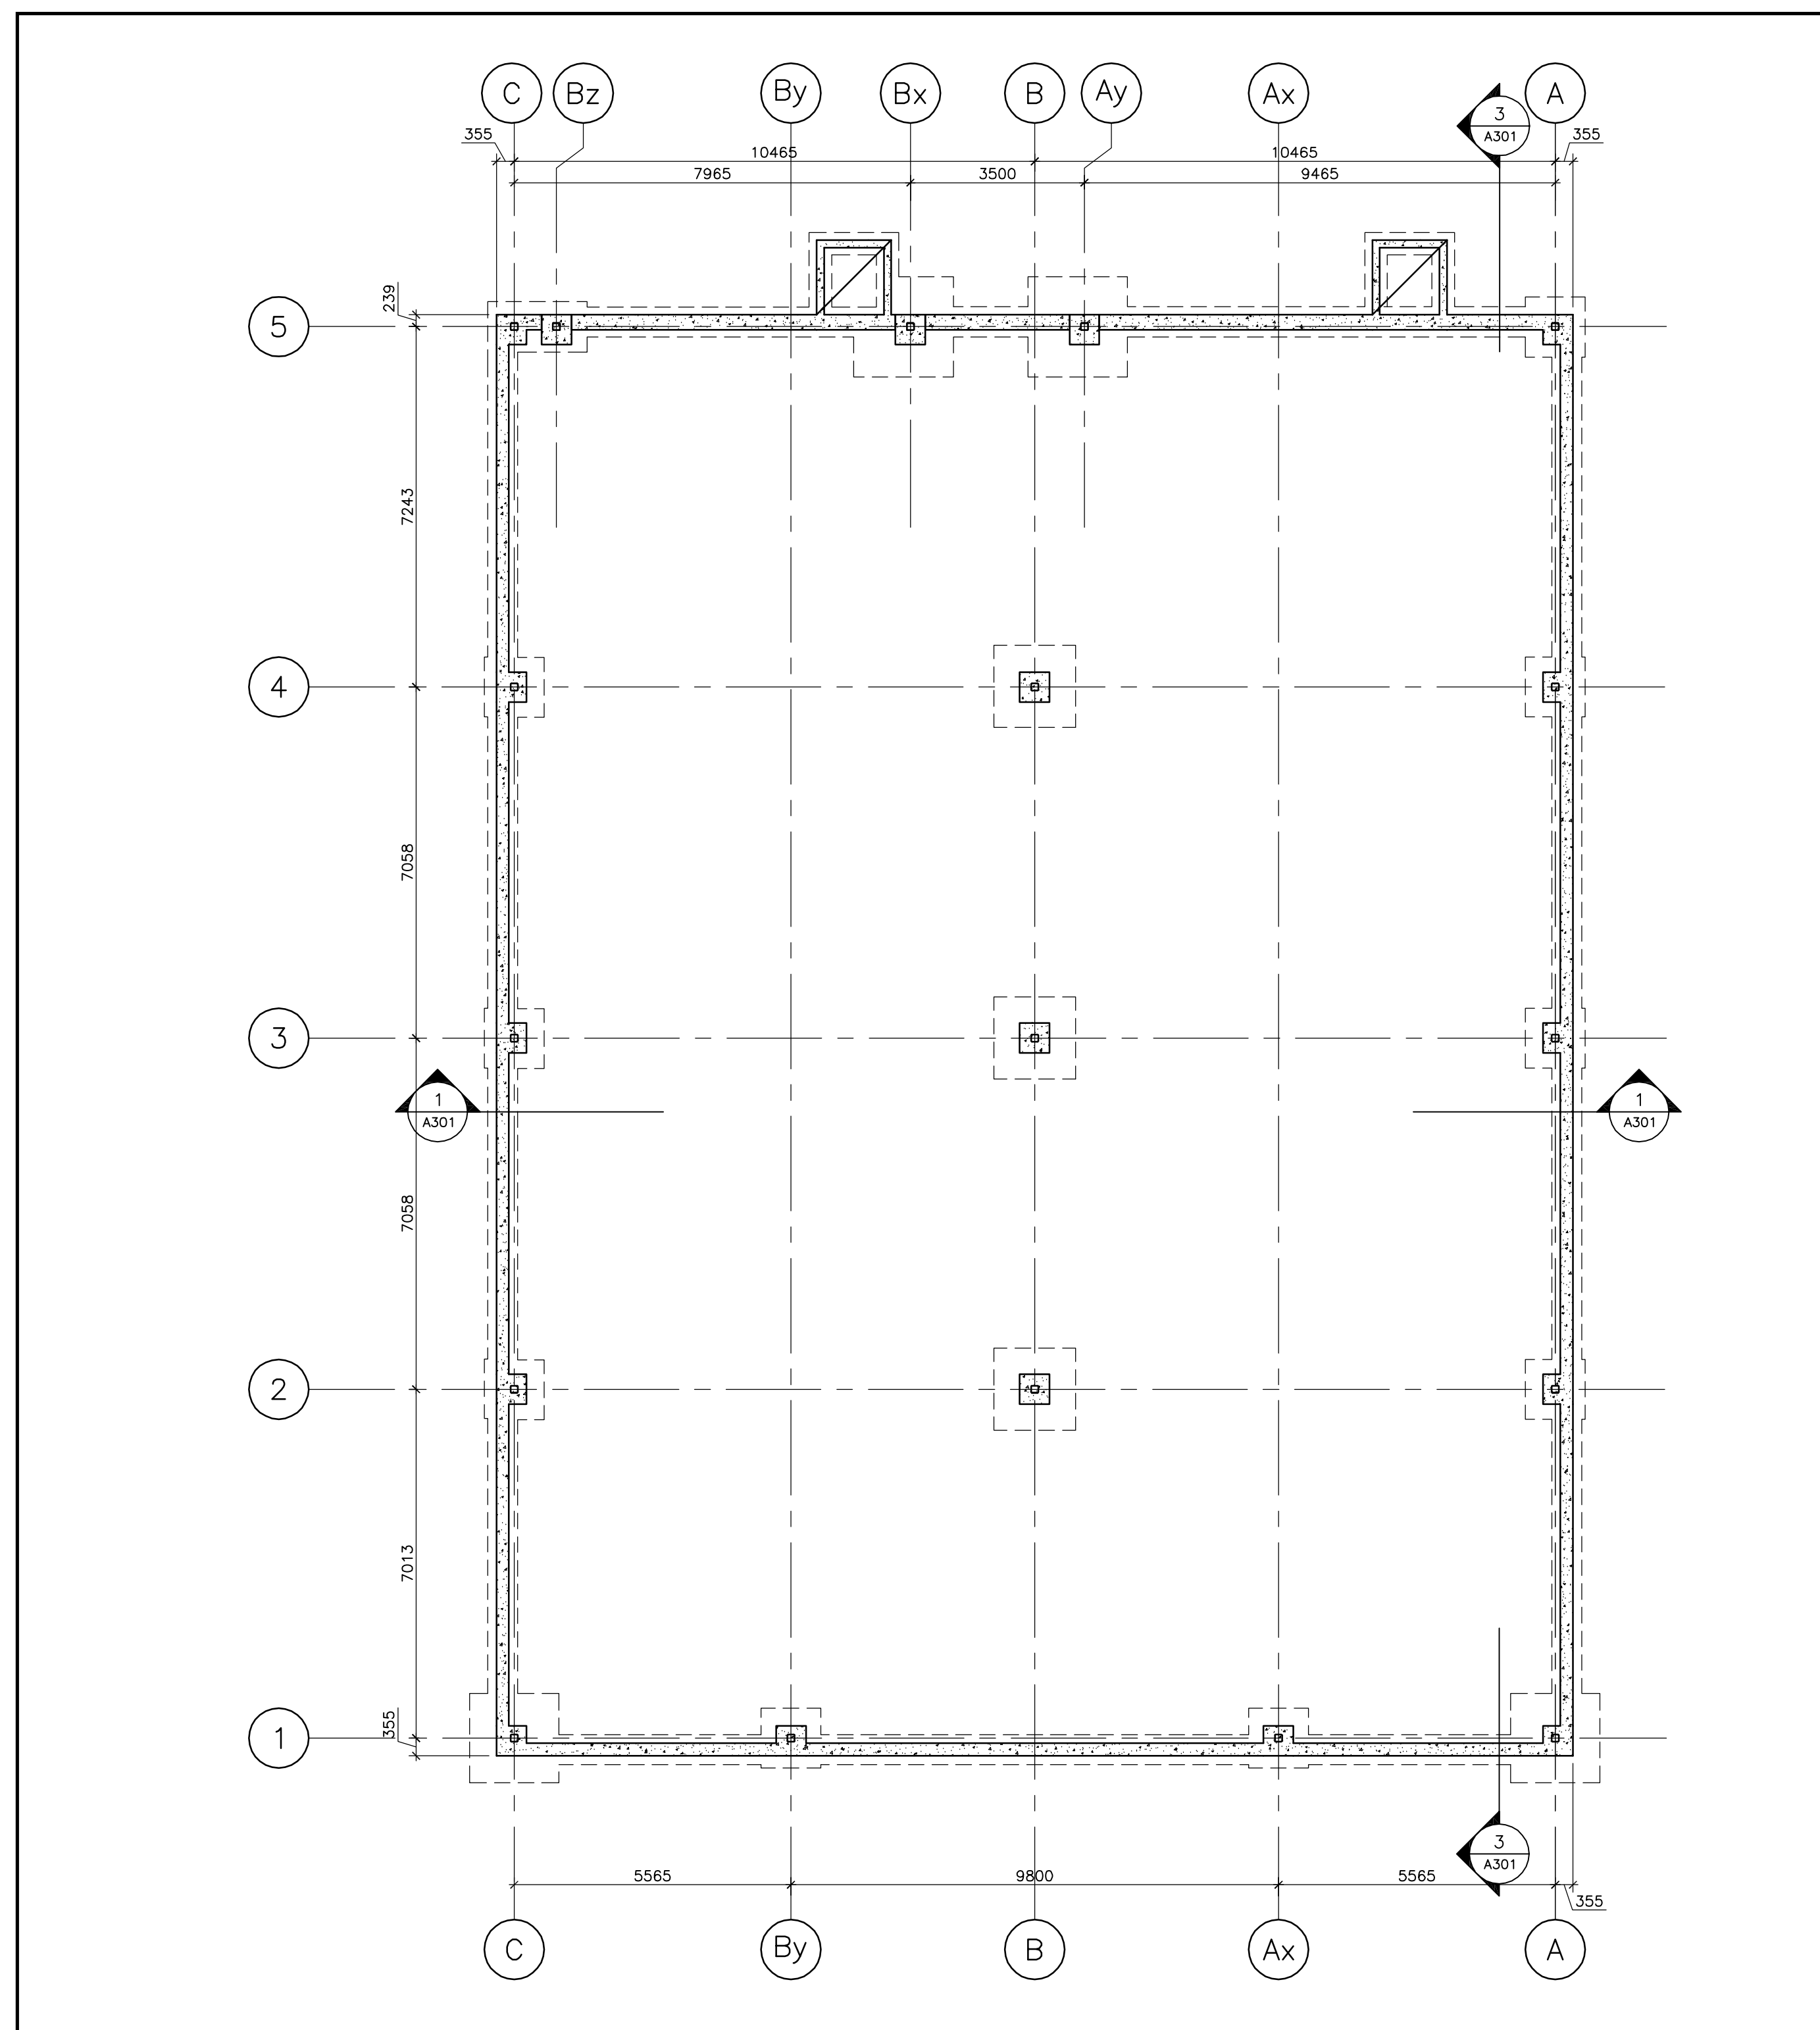



1 FOUNDATION PLAN
1:100

Owner
JOCHRI INVESTMENTS LIMITED

Drawing Title
FOUNDATION & ROOF PLAN

Project Title
NEW WAREHOUSE

200 INDUSTRIAL PARKWAY SOUTH AURORA

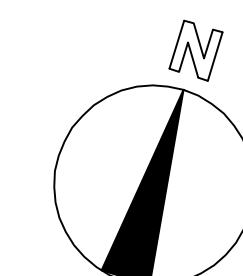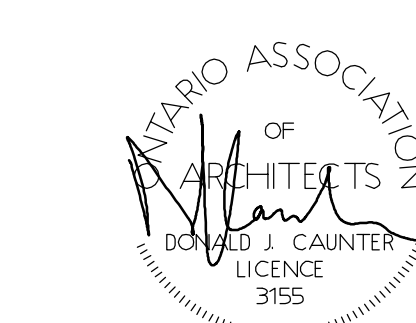

Donald J. Caunter
Architect Limited

40 St. Clair Ave. East, Suite 302, Toronto, ON M4T 1N9 (416) 922-2040

Approved	DC	Checked	DC	Drawn By	WT
Scale	1:100	Date	2014-09-10	File No.	116902

Drawing Number: A-103 Revision Number: