



The contractor shall check all dimensions and other data from the job and report any discrepancies to the architects before proceeding. Do not scale drawing.

1	ISSUED FOR PRELIMINARY REVIEW	2014-09-10
2	ISSUED FOR SPA -1	2015-02-26
3	ISSUED FOR SPA -2	2015-05-22
4	ISSUED FOR BUILDING PERMIT	2015-08-05
5	ISSUED FOR CONSTRUCTION	2016-03-02

NO.	REVISIONS	DATE

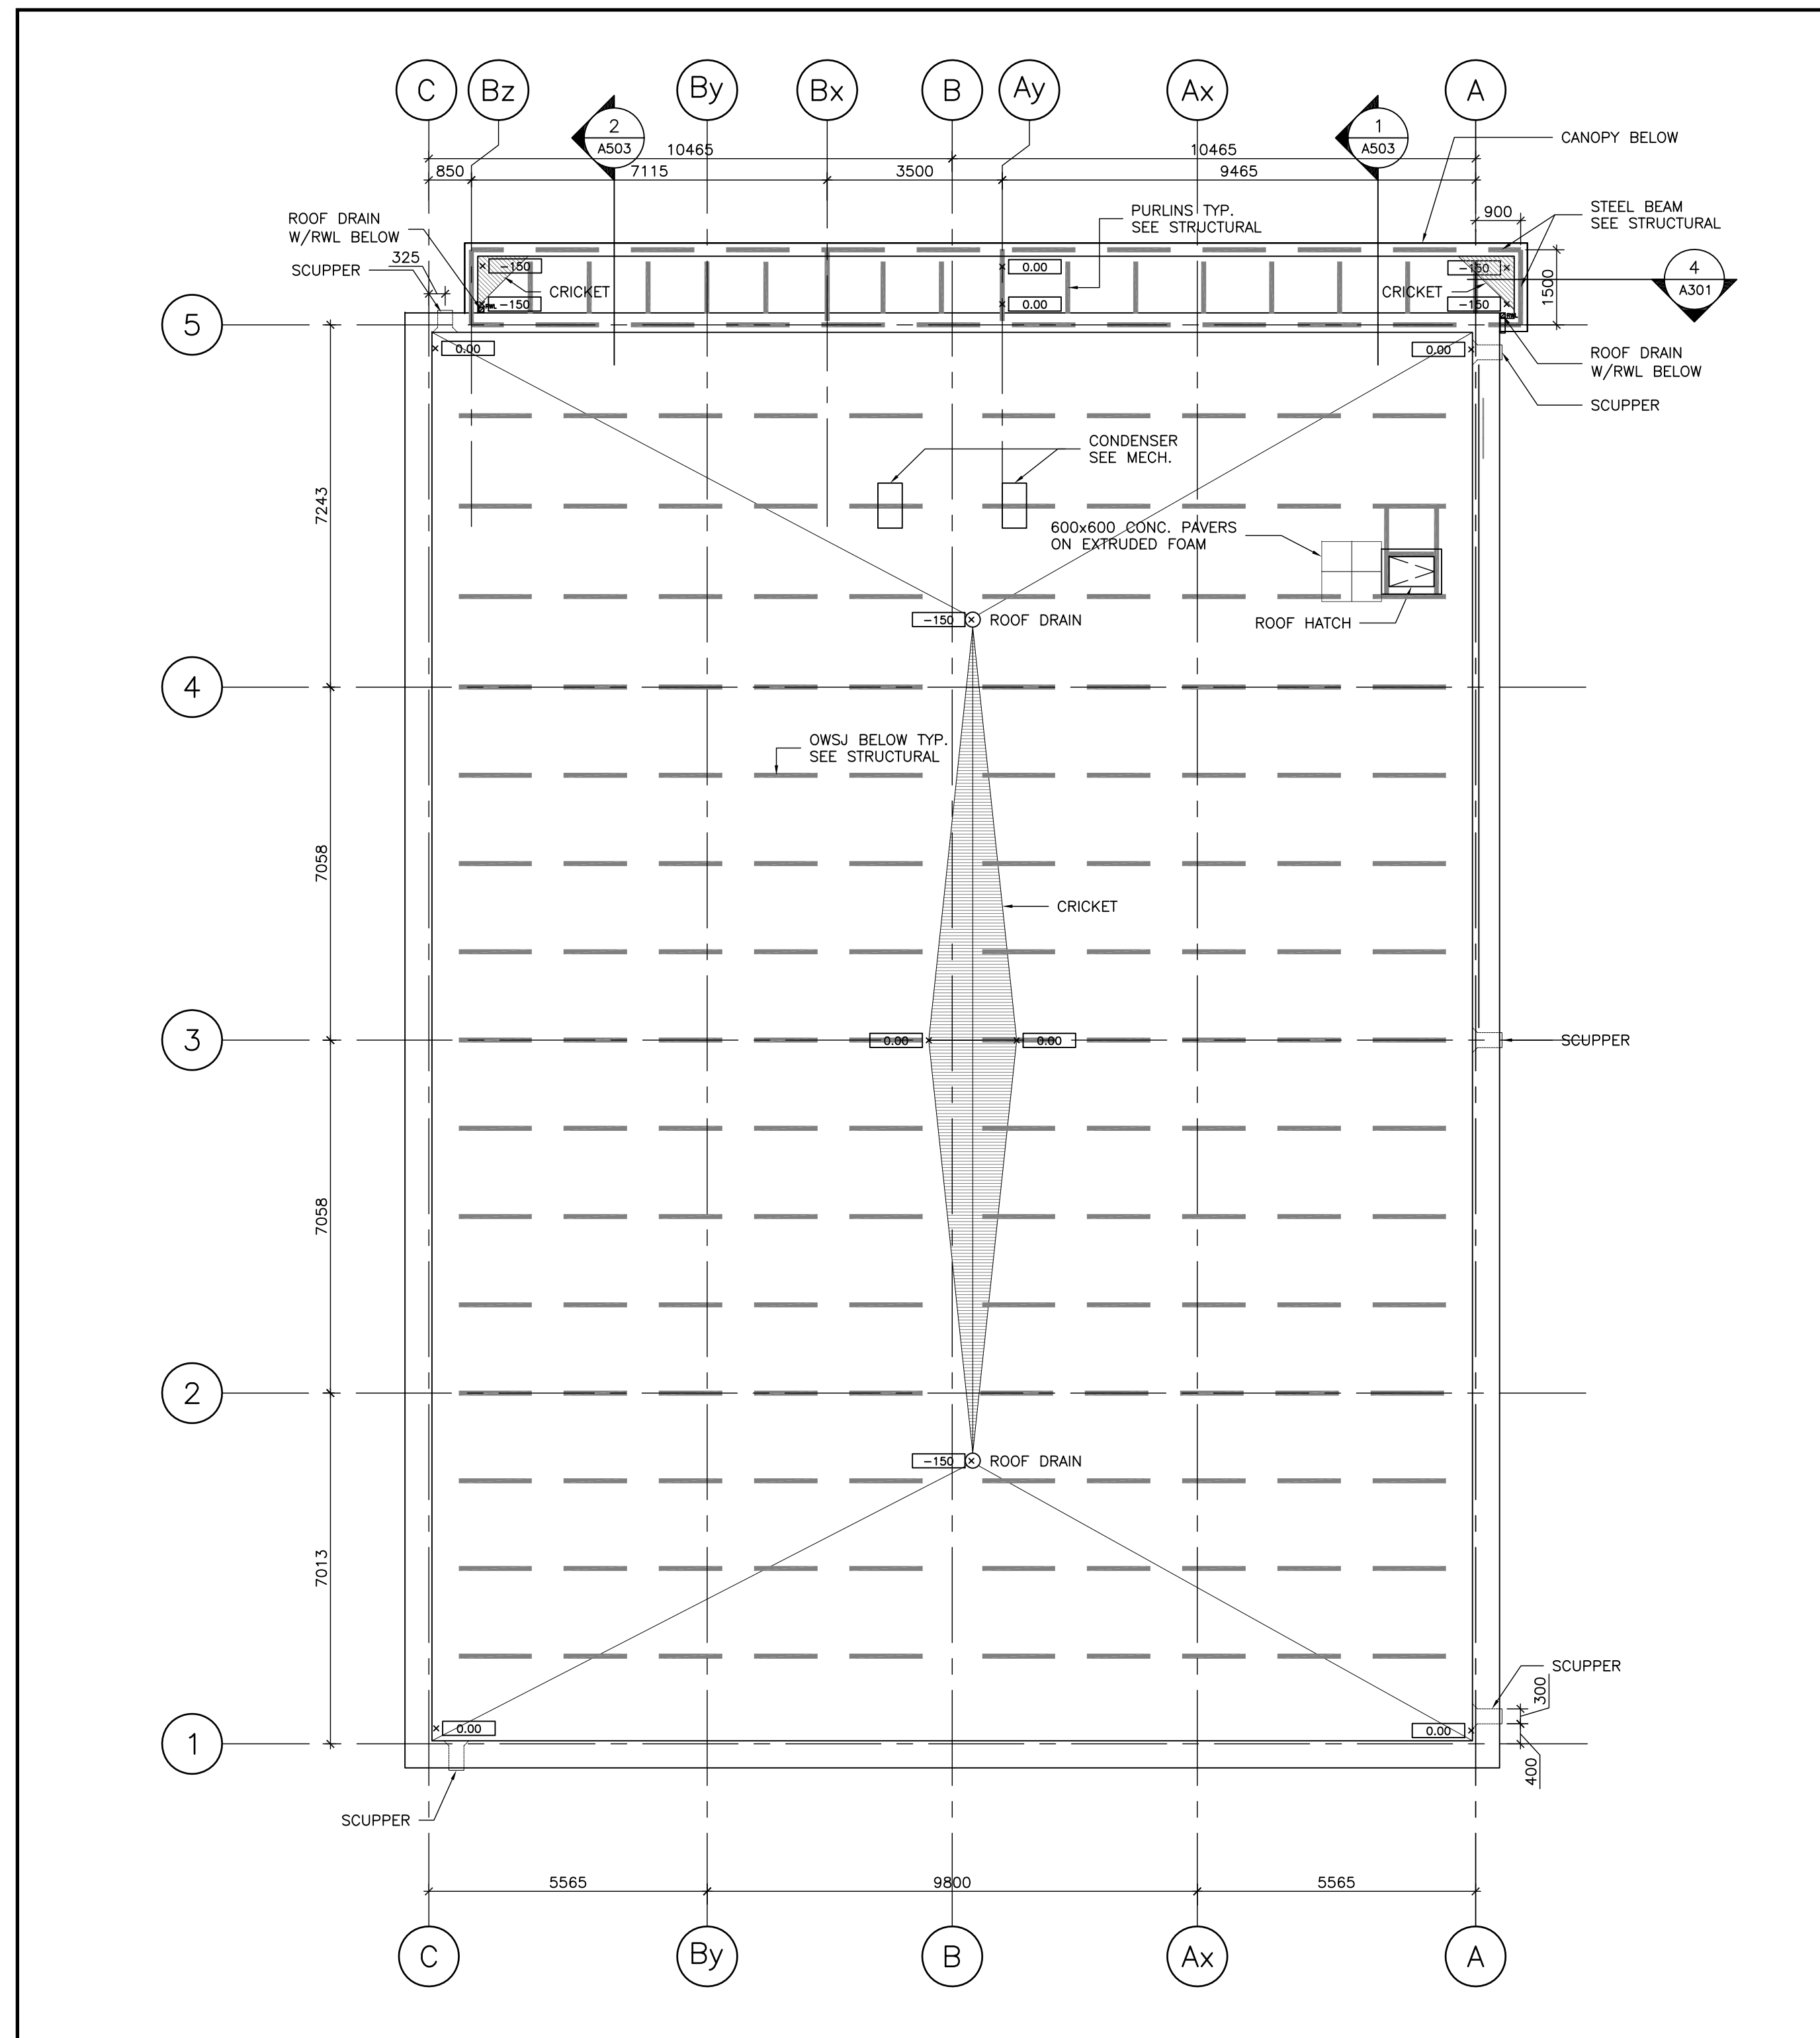

2 ROOF PLAN
1:100

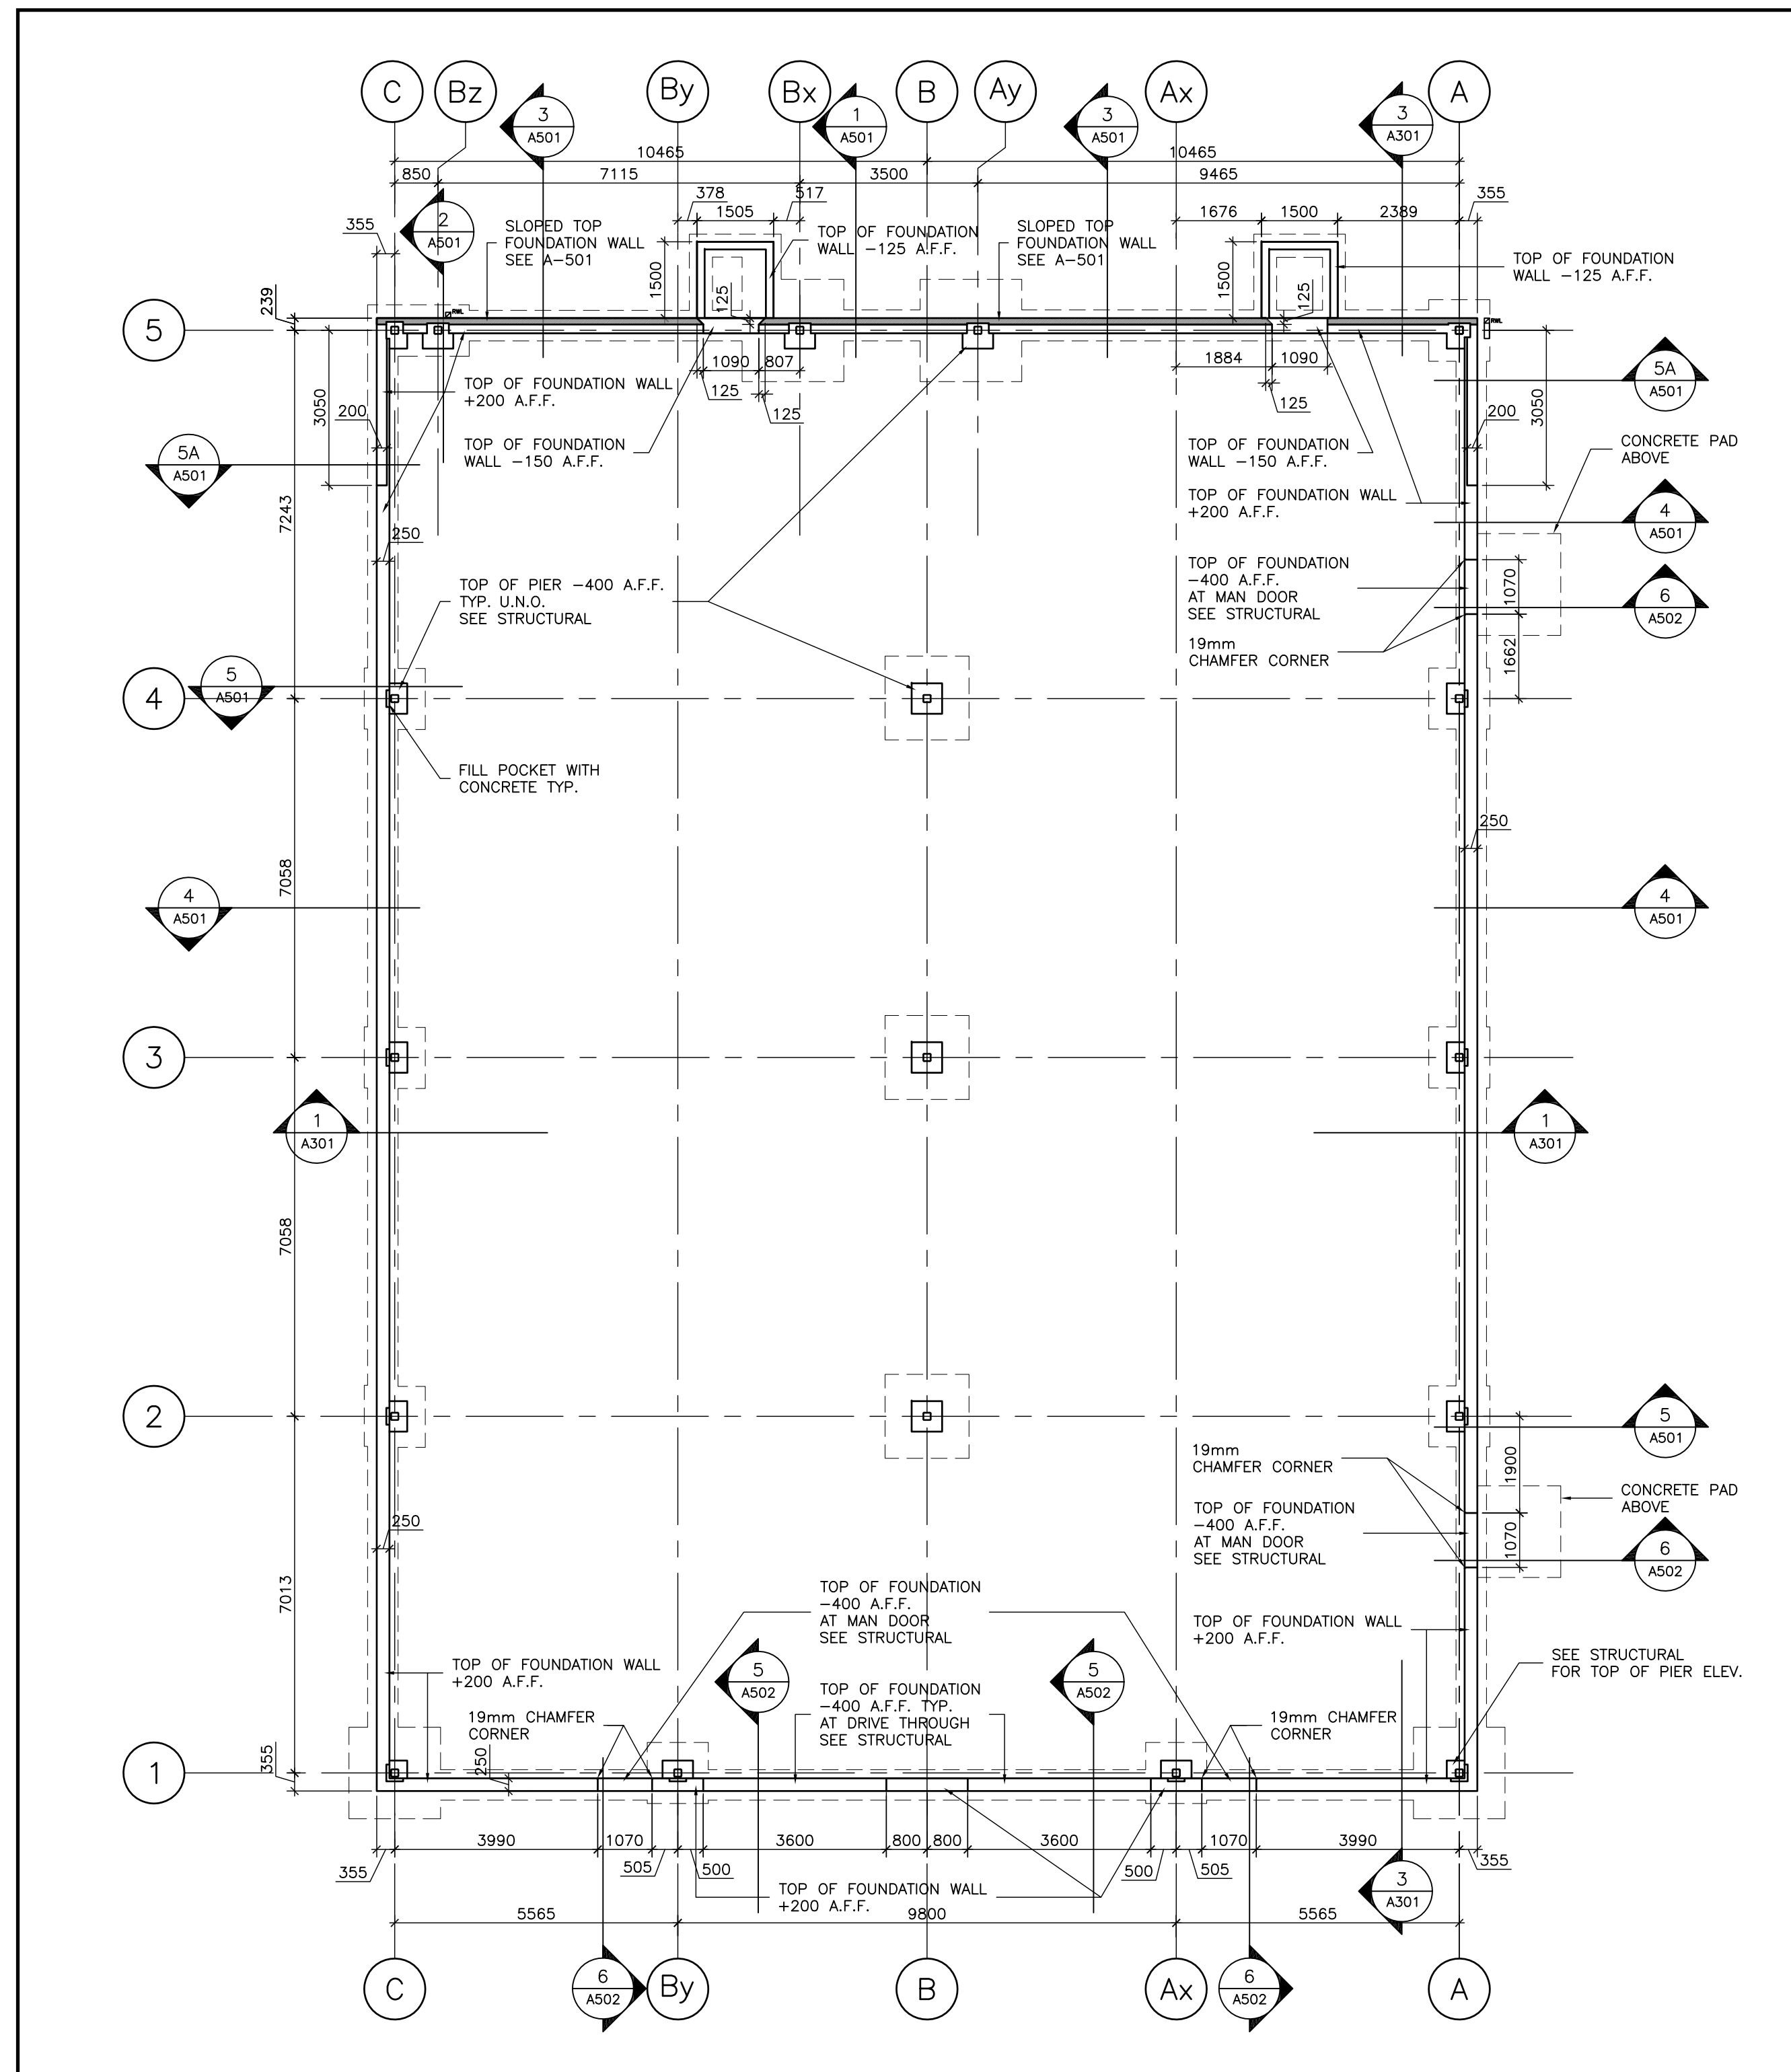

1 FOUNDATION PLAN
1:100

Owner
JOCHRI INVESTMENTS LIMITED

Drawn Title
FOUNDATION & ROOF PLAN

Project Title
NEW WAREHOUSE

190 INDUSTRIAL PARKWAY SOUTH AURORA



Donald J. Caunter Architect Limited

40 St. Clair Ave. East, Suite 302, Toronto, ON M4T 1M9 (416) 922-2040

Approved	DC	Checked	DC	Drawn By	WT
Scale	1:100	Date	2014-09-10	File No.	116902
Drawing Number					Revision Number

A-103