


2 ROOF PLAN  
1:100

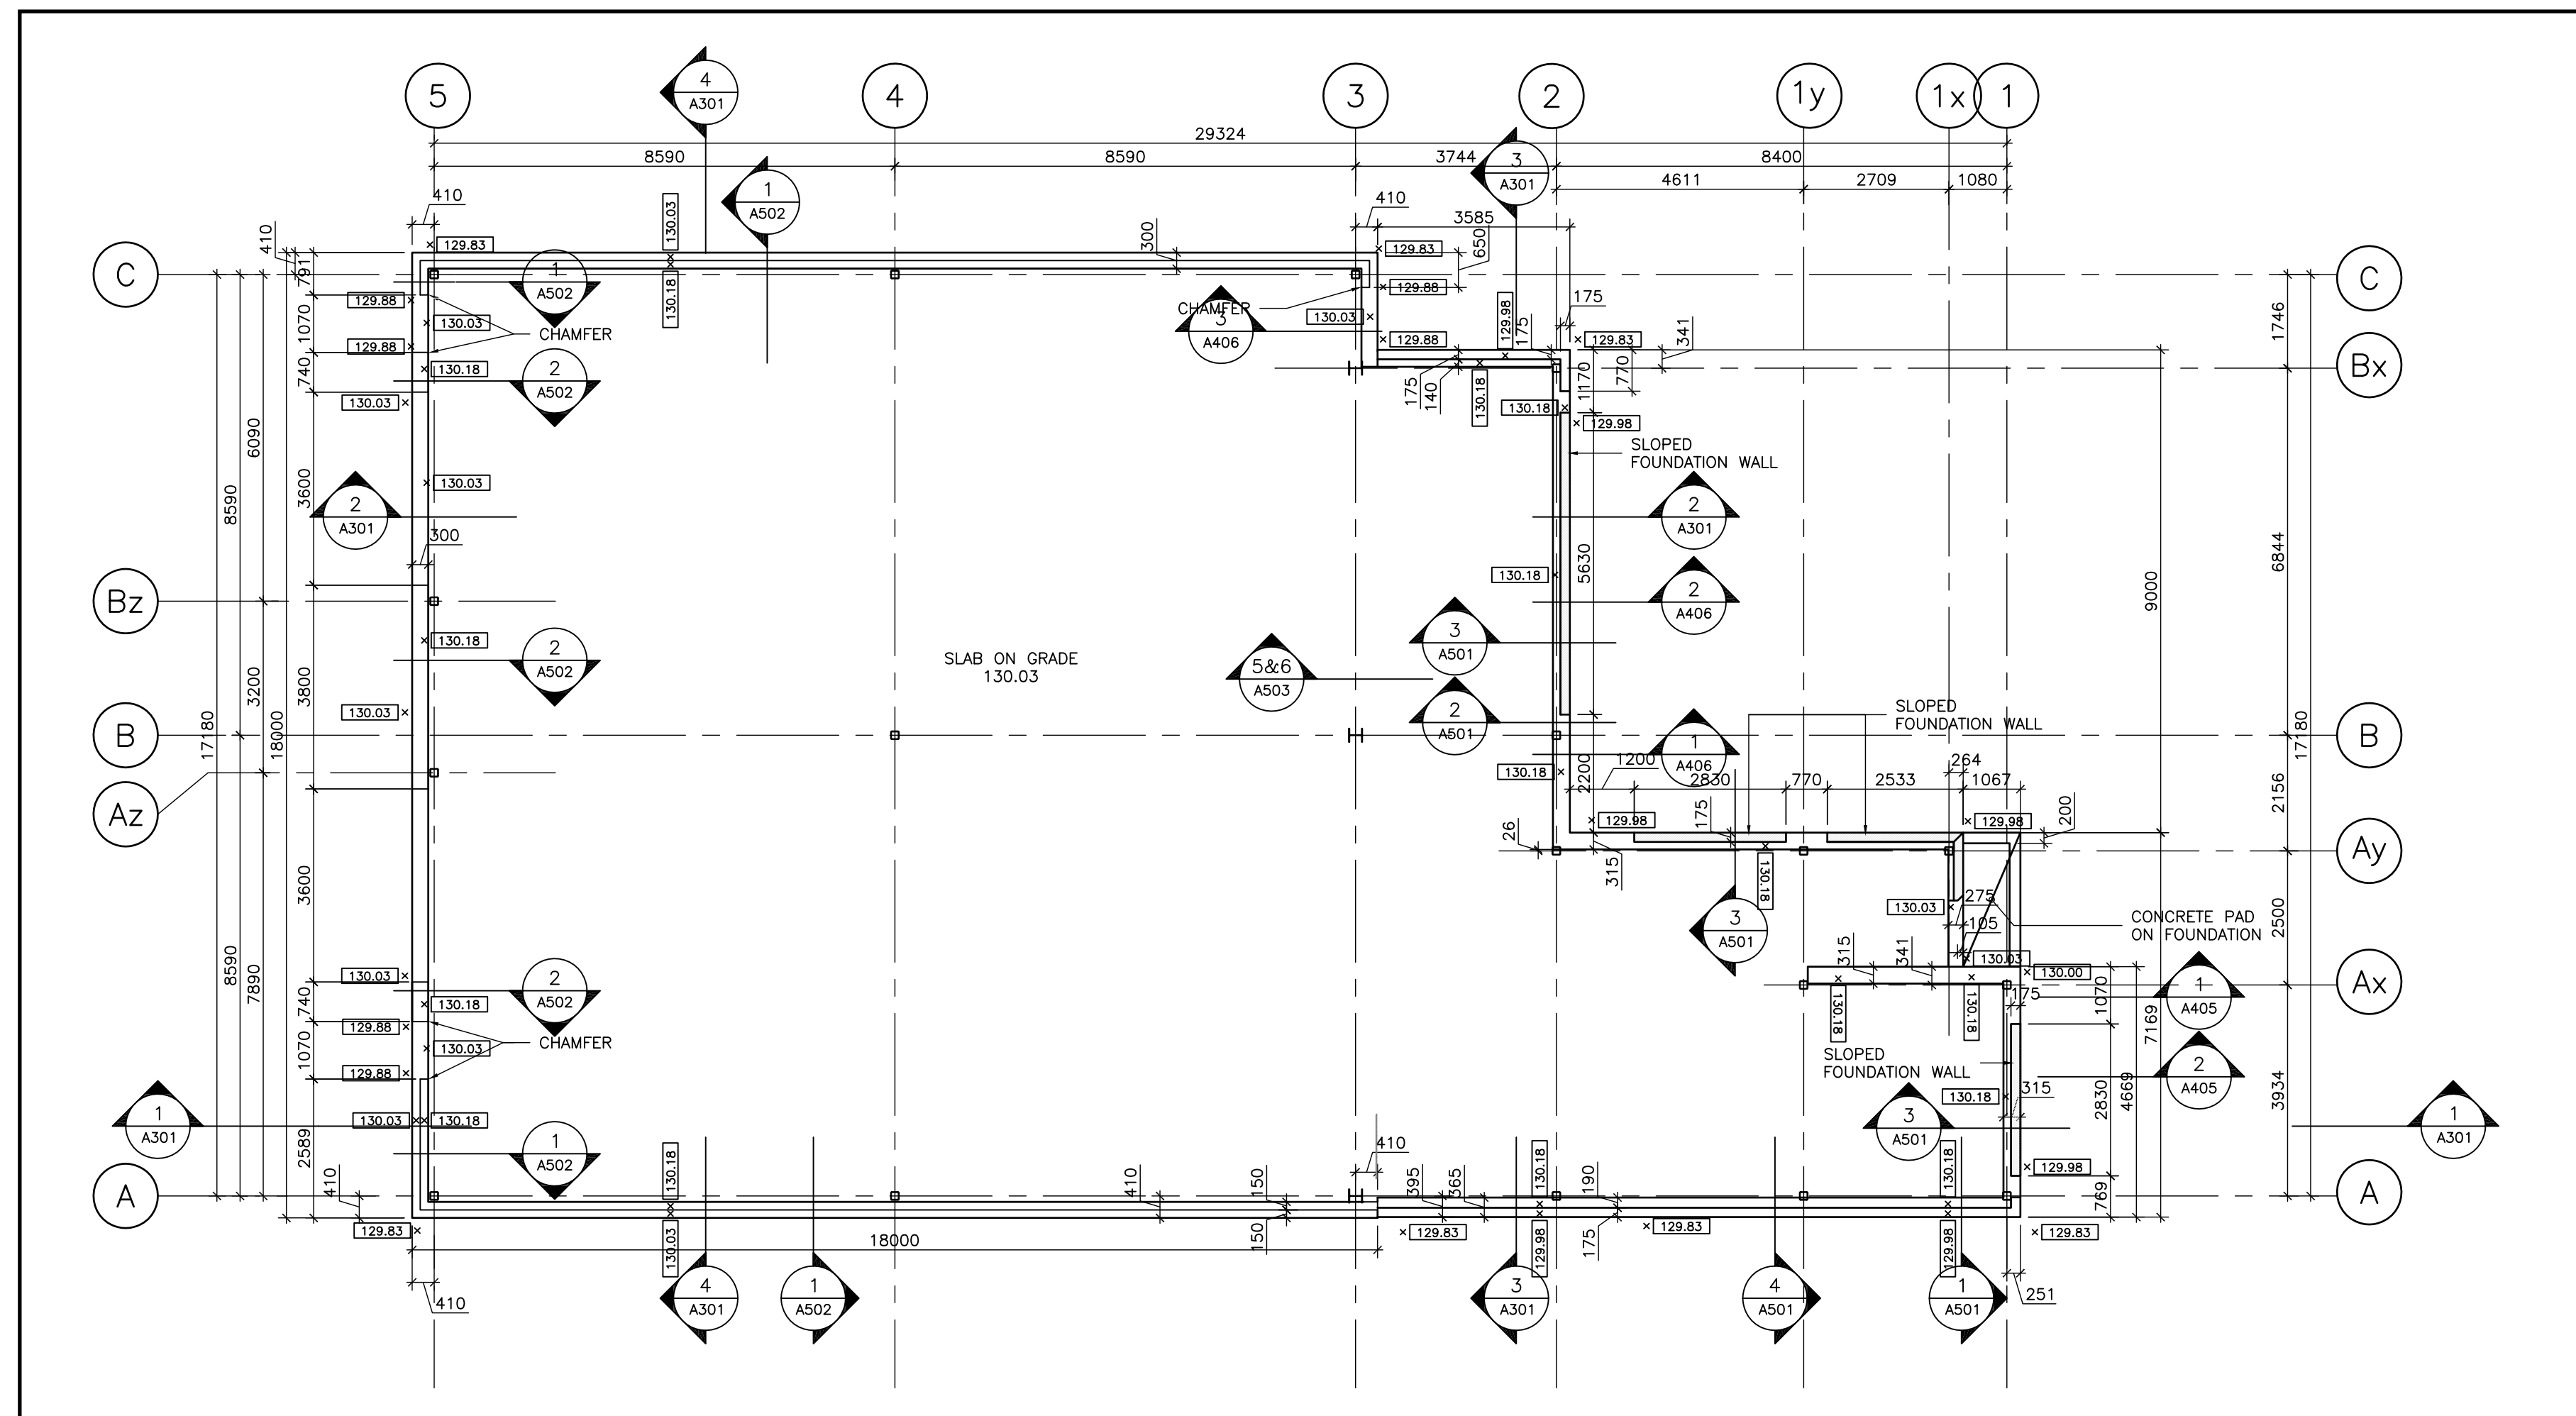

1 FOUNDATION PLAN  
1:100

The contractor shall check all dimensions and other data from the job and report any discrepancies to the architects before proceeding. Do not scale drawing.

|   |                               |            |
|---|-------------------------------|------------|
| 1 | ISSUED FOR SPA -1             | 2015-06-10 |
| 2 | ISSUED FOR SPA - 2            | 2015-08-14 |
| 3 | ISSUED FOR BUILDING PERMIT    | 2016-03-02 |
| 4 | RE-ISSUED FOR BUILDING PERMIT | 2016-03-30 |


| NO. | REVISIONS | DATE |
|-----|-----------|------|
|     |           |      |
|     |           |      |
|     |           |      |
|     |           |      |

Owner  
 S. ACTON HOLDINGS LTD.  
 905 338 9253

Project Title  
 FOUNDATION PLAN & ROOF PLAN

Project Title  
 NEW WAREHOUSE

1340 HEINE COURT BURLINGTON

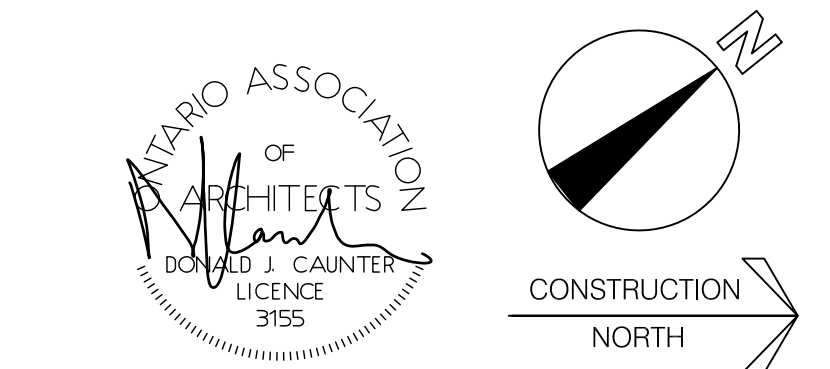

**Donald J. Caunter**  
 Architect Limited

40 St. Clair Ave. East, Suite 302, Toronto, ON M4T 1M9 (416) 922-2040

|          |       |         |            |          |        |
|----------|-------|---------|------------|----------|--------|
| Approved | DC    | Checked | DC         | Drawn By | WT     |
| Scale    | 1:100 | Date    | 2015-03-16 | File No. | 116903 |

|                |       |                 |    |
|----------------|-------|-----------------|----|
| Drawing Number | A-103 | Revision Number | R1 |
|----------------|-------|-----------------|----|