



The contractor shall check all dimensions and other data from the job and report any discrepancies to the architect before proceeding. Do not scale drawing.

1	ISSUED FOR PERMITS	2015-05-27
2	RE-ISSUED FOR PERMITS	2015-07-15
3	ISSUED FOR PRICING	2015-08-10


NO.	REVISIONS	DATE

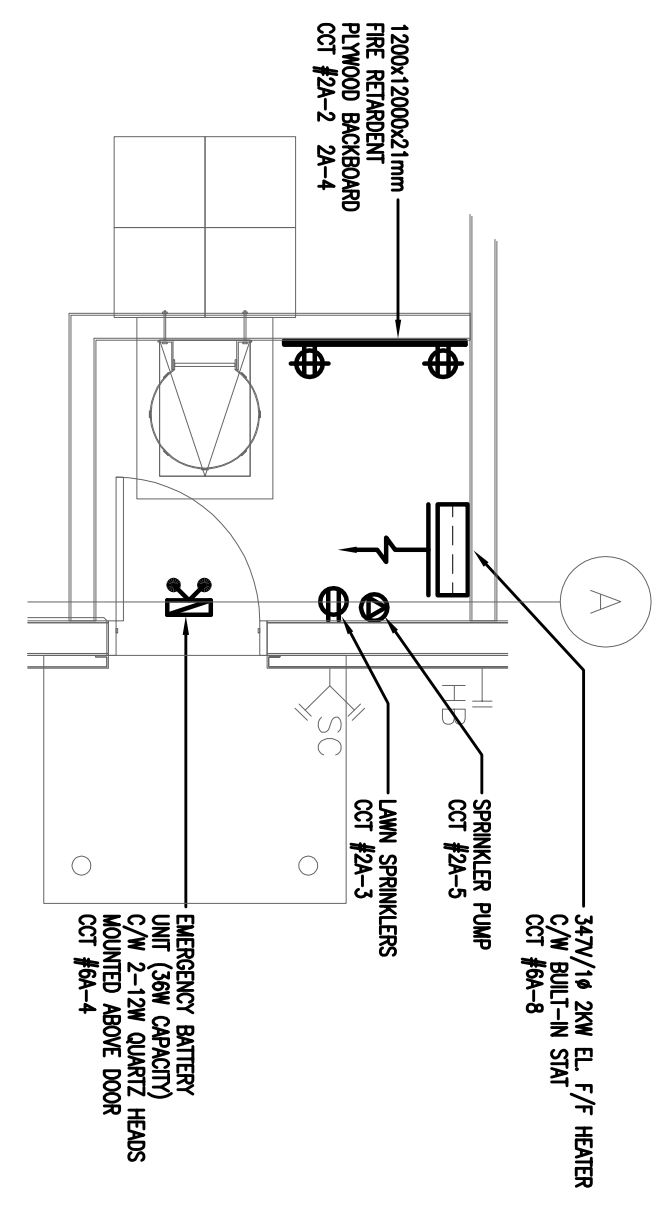


SPRINKLER ROOM LAYOUT
SCALE 1:50

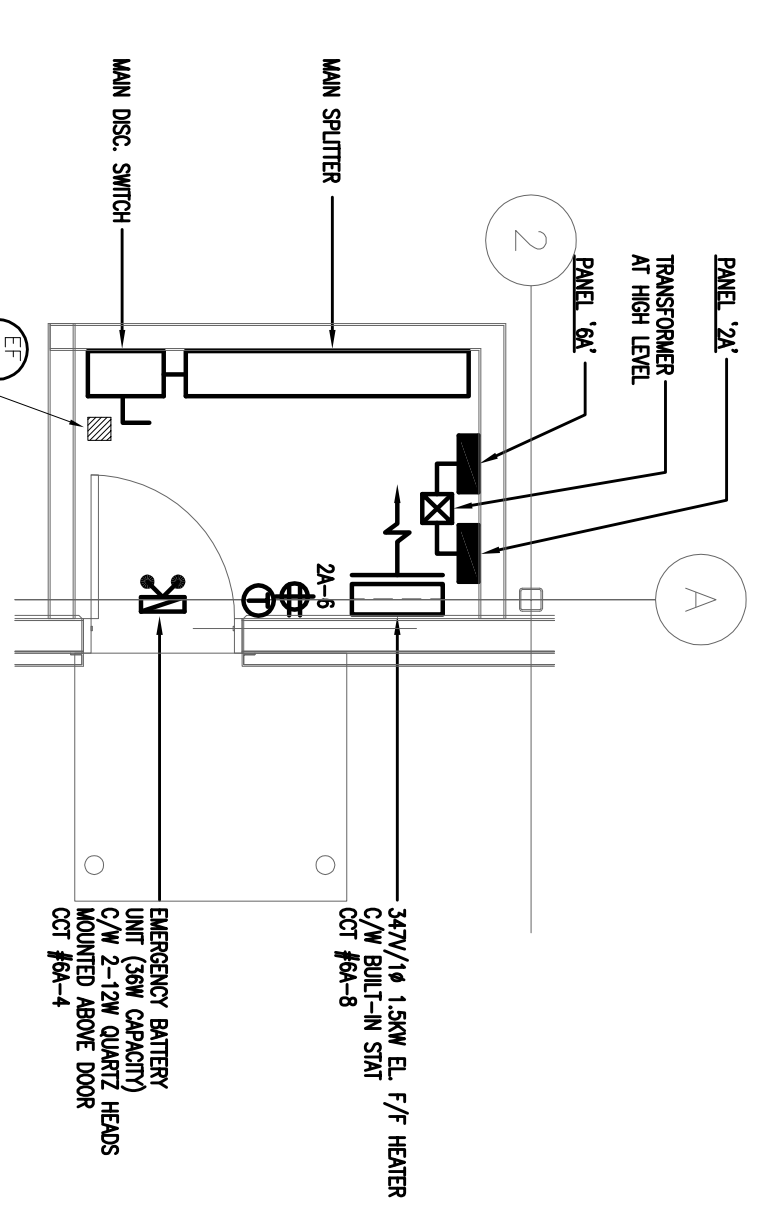

ELECTRICAL ROOM LAYOUT
SCALE 1:50

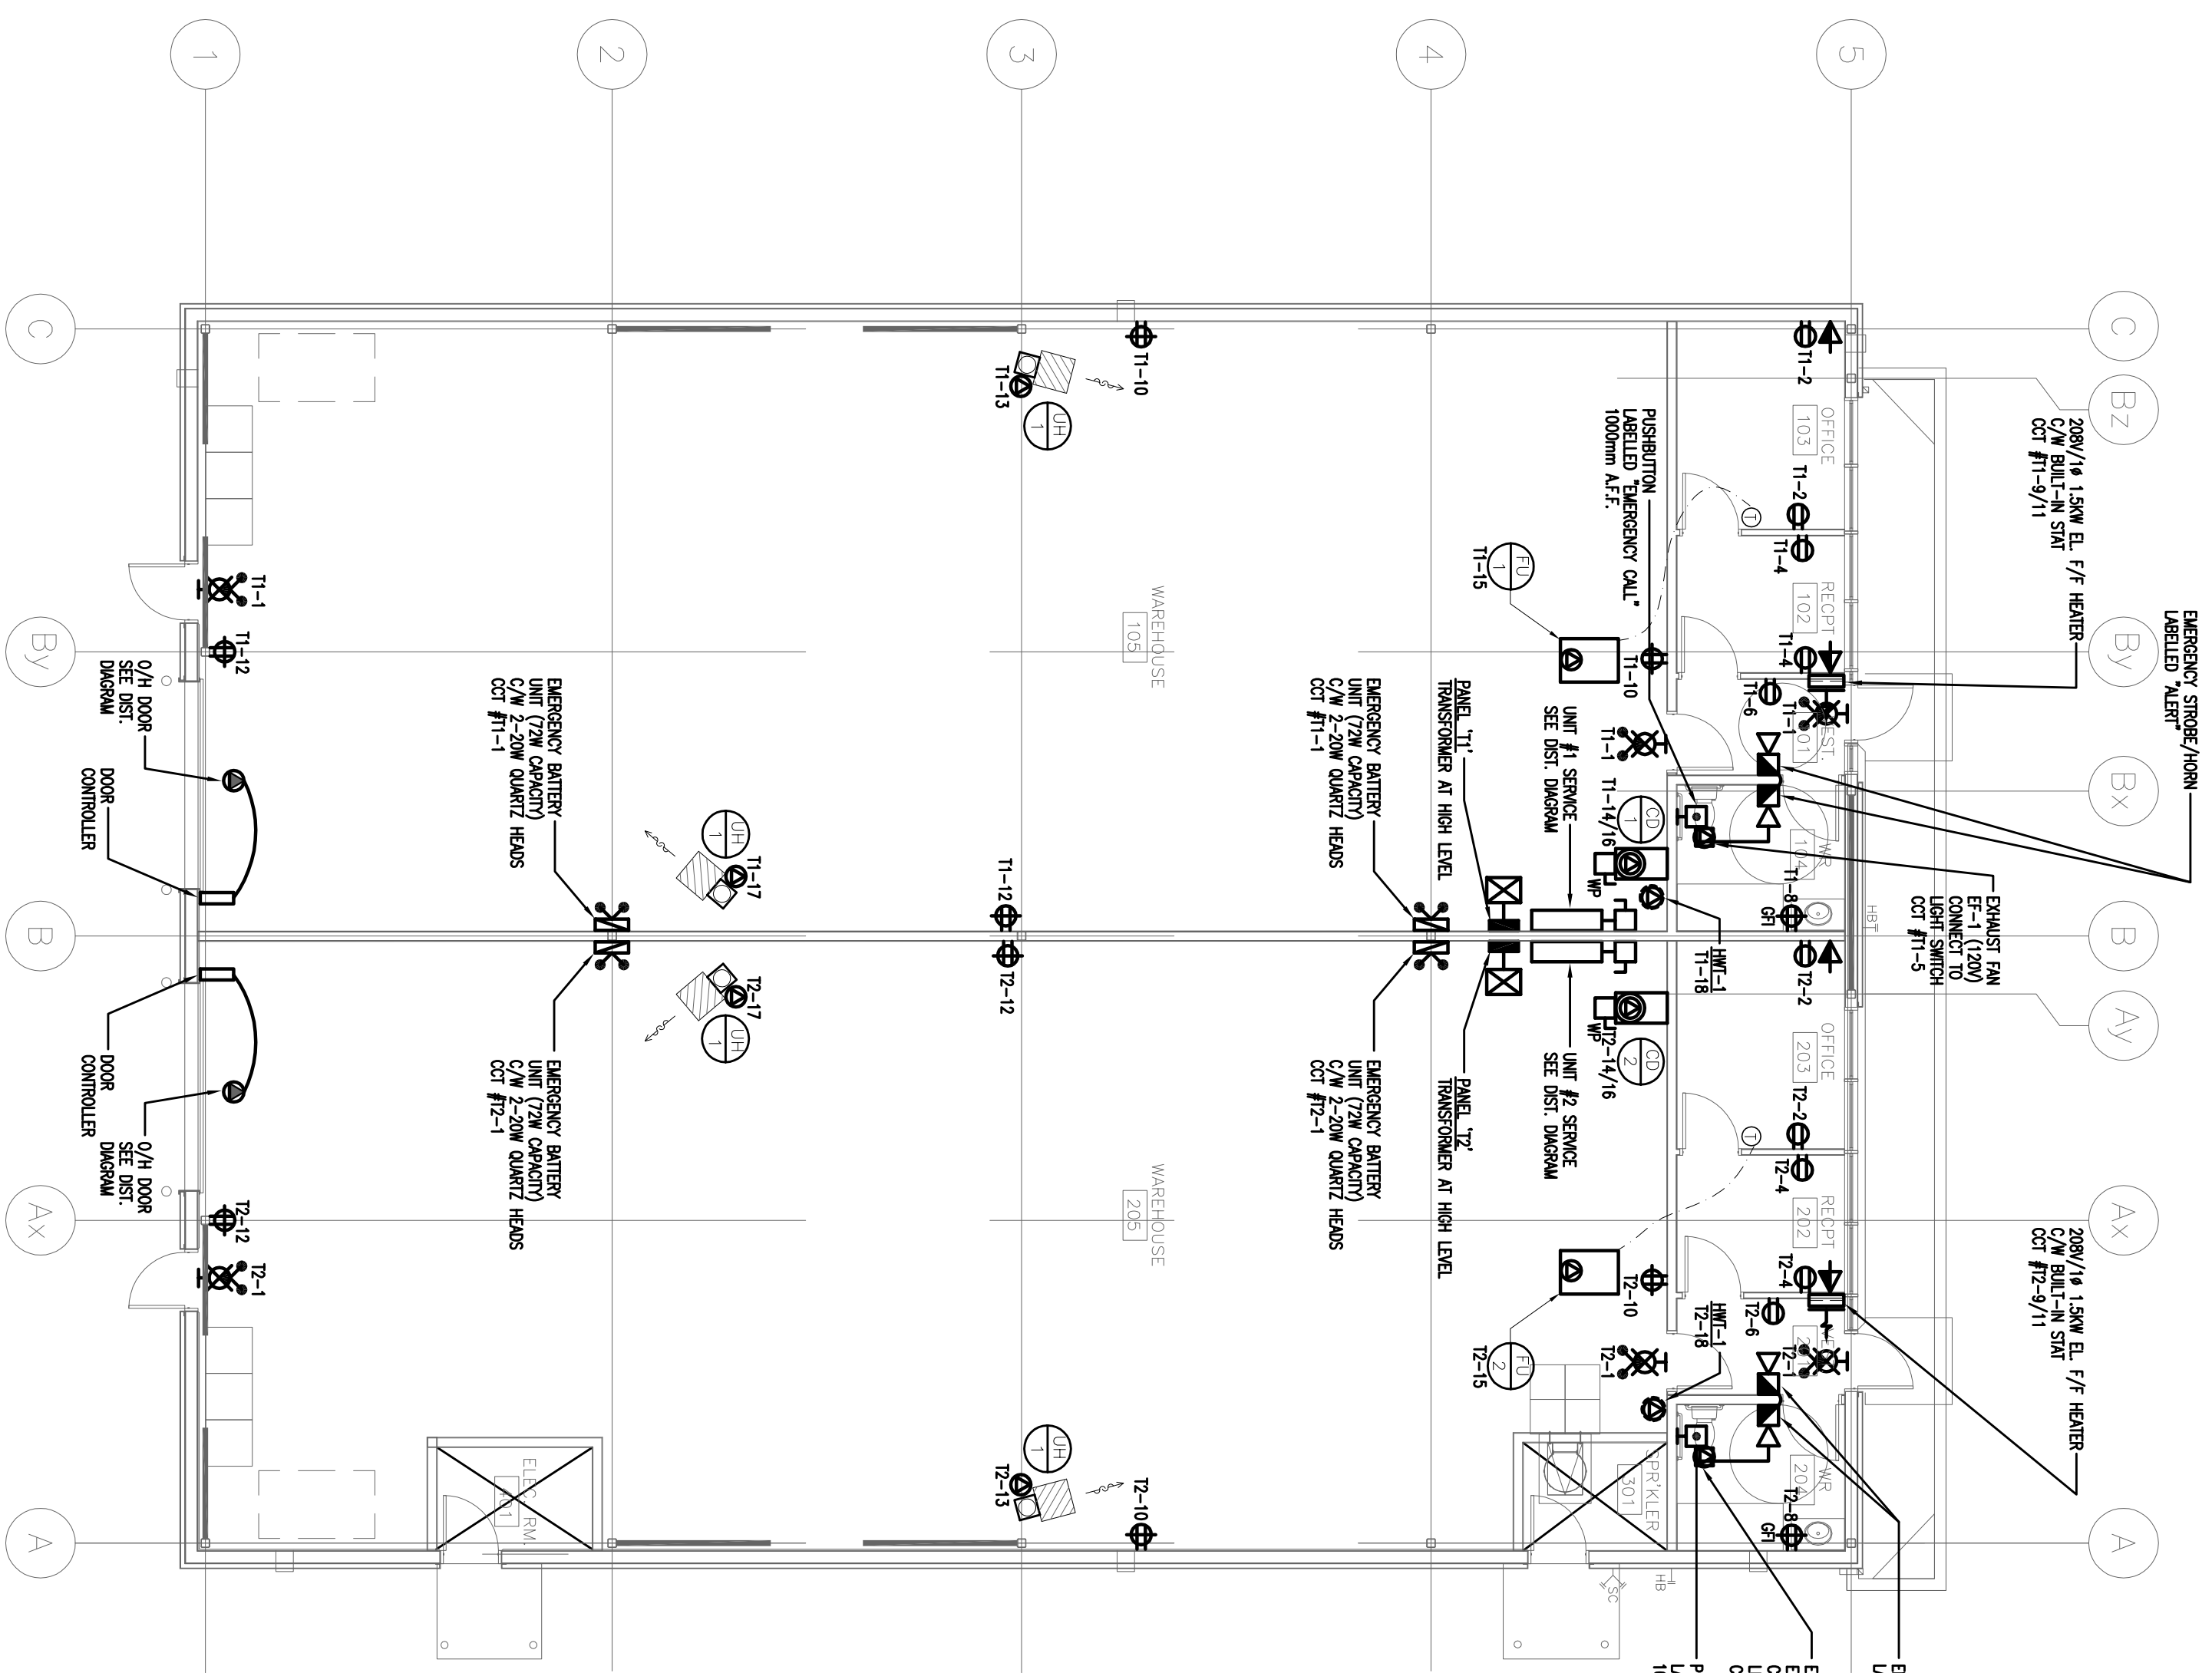

FLOOR PLAN
SCALE 1:100

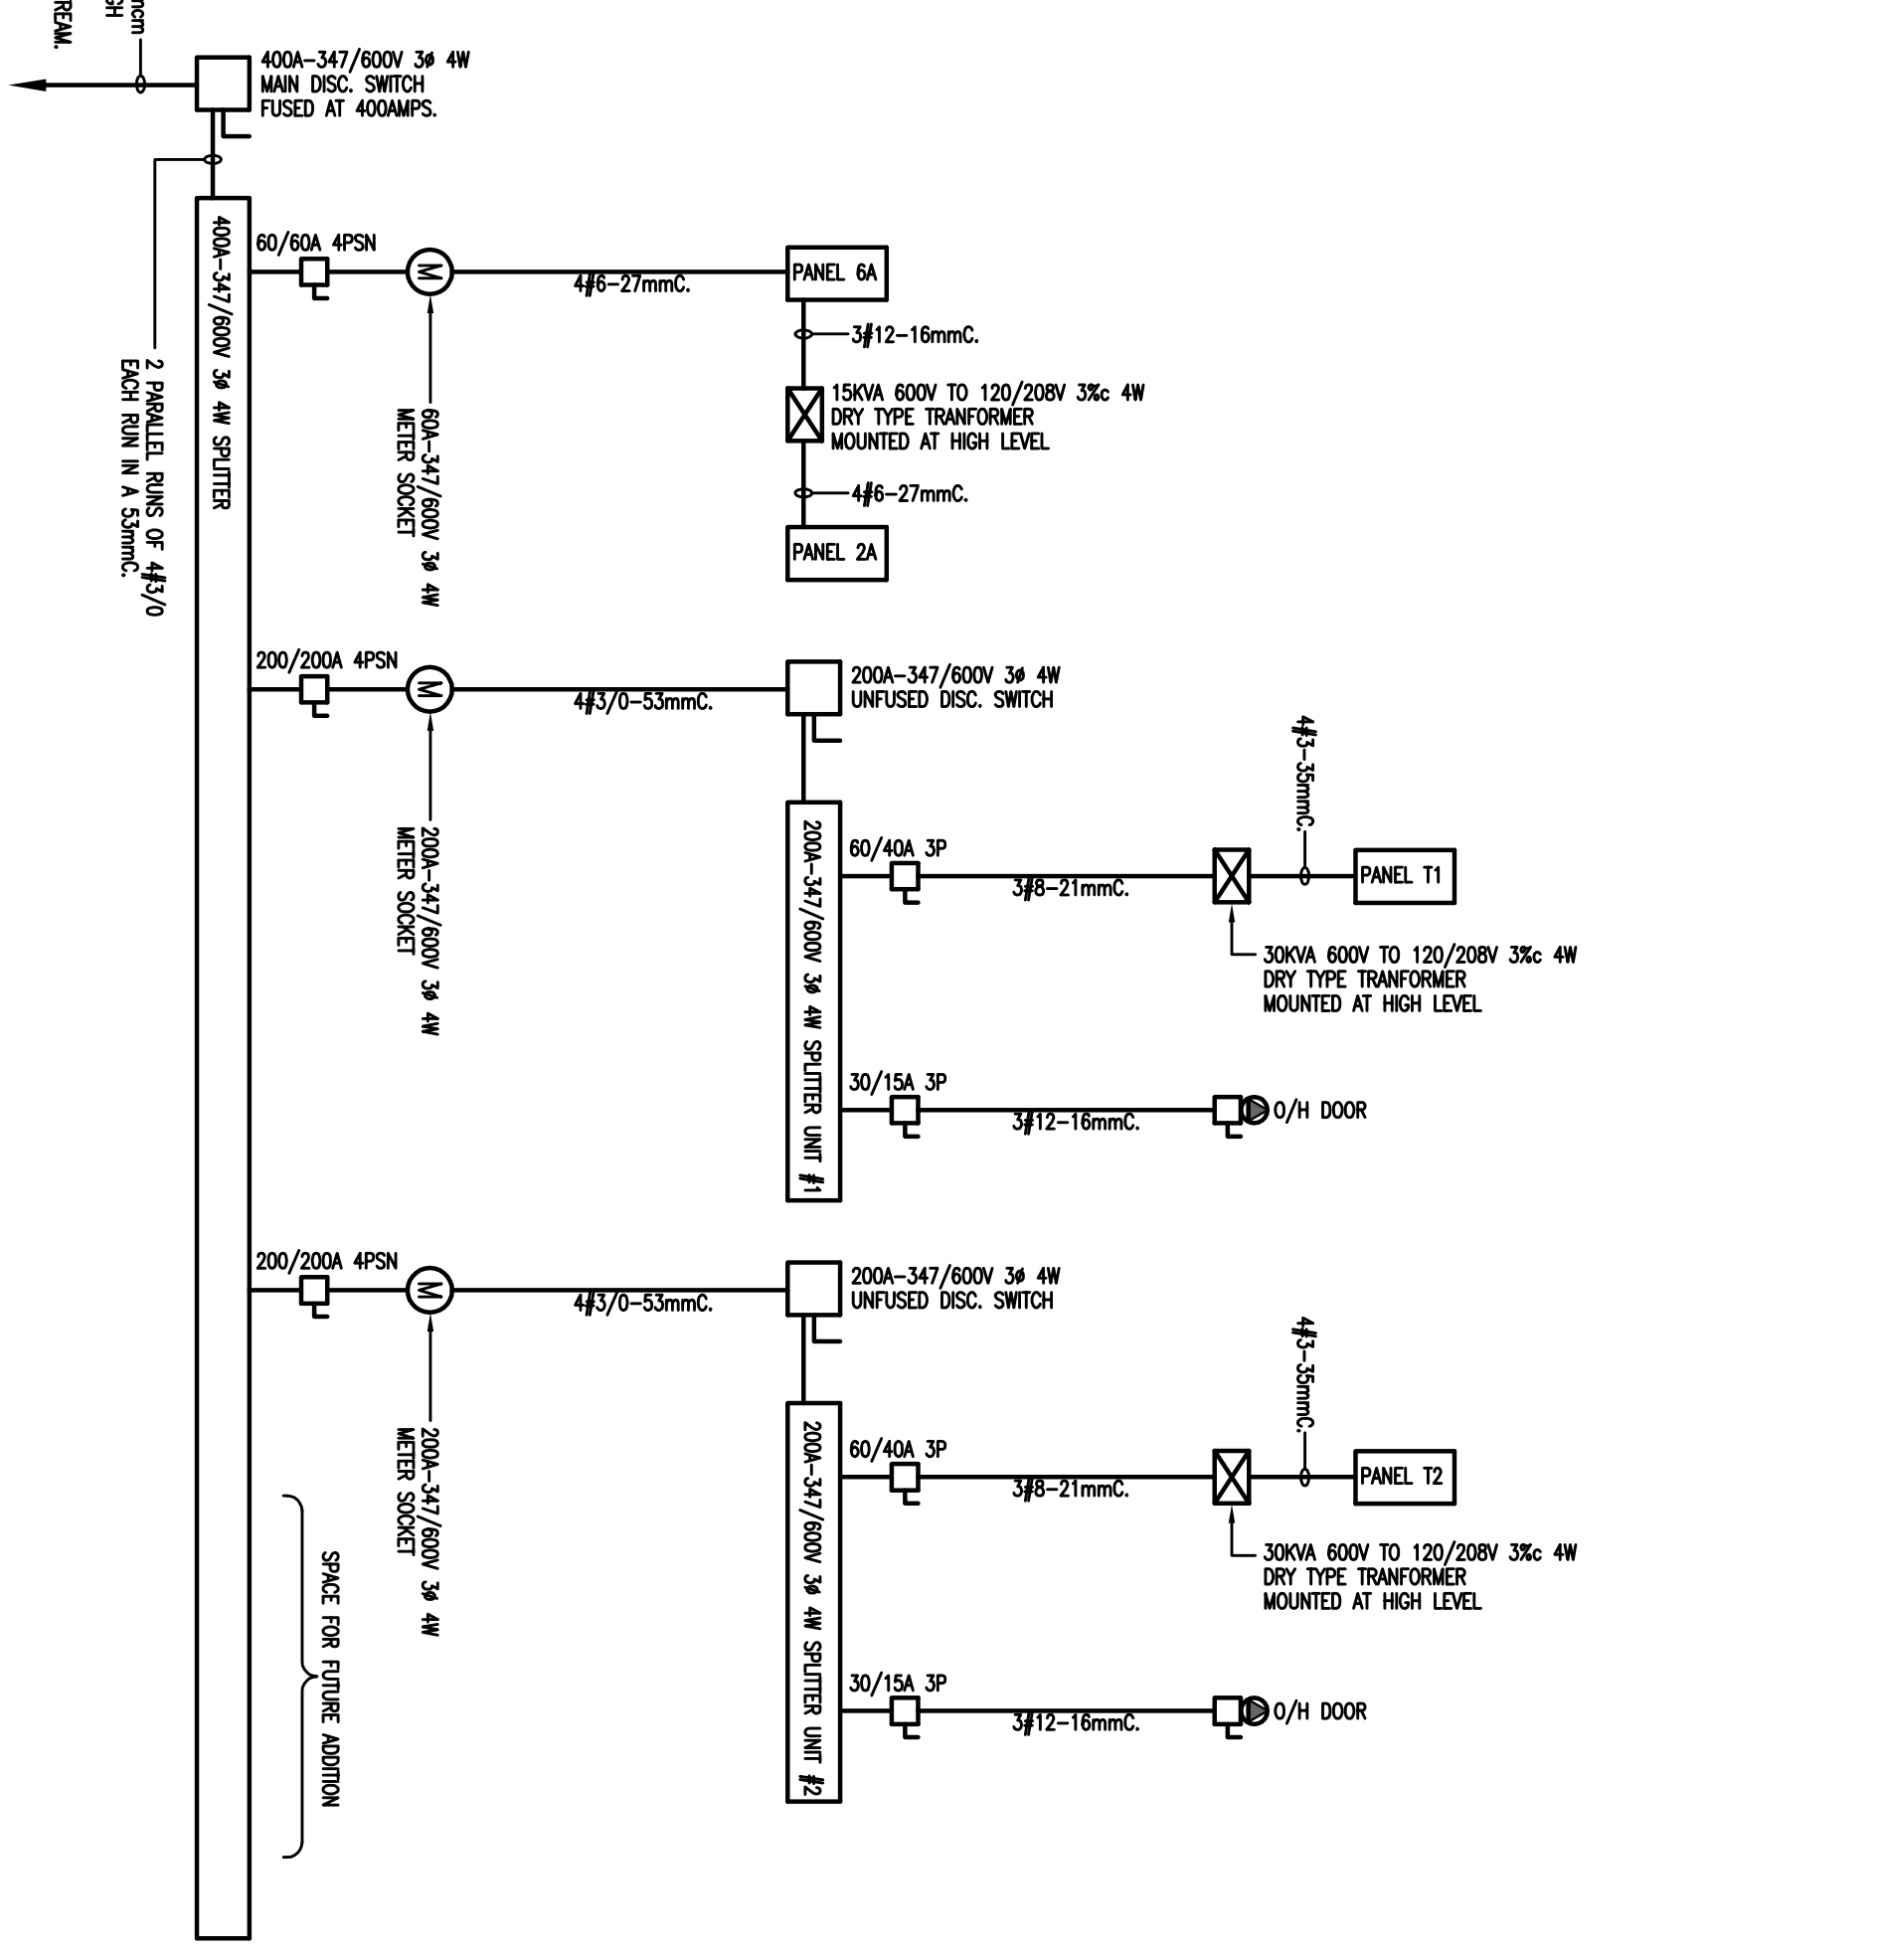

DISTRIBUTION DIAGRAM
SCALE 1:50

ESTIMATED LOAD:

LIGHTING & POWER	25 kW
OWNER'S EQUIPMENT	100 kW
FUTURE LOAD (BUILDING ROOMS)	100 kW
TOTAL:	225 kW


Owner
JOCHRI INVESTMENTS LIMITED

Drawing Title
FLOOR PLAN
POWER LAYOUT

Project Title
NEW WAREHOUSE

200 INDUSTRIAL PARKWAY SOUTH

AURORA

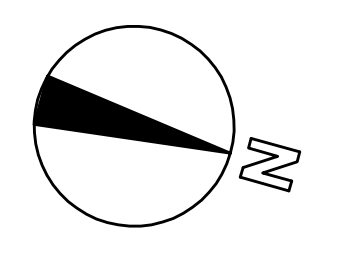

TRISTRAR ENGINEERING
20 West Beaver Creek Road, Unit #118
Division of 1041540 Ontario Limited
Concord, ON L4B 3K1
(905) 882-1332
Fax: (905) 882-0725

Approved	Checked	Drawn By
J.P.	J.P.	K.B.
Scale	Date	File No.
1:100	FEB. 2015	2015-015
Drawing Number	Revision Number	
E-3		