



The contractor shall check all dimensions and other data from the job and report any discrepancies to the architect before proceeding. Do not scale drawing.

1 ISSUED FOR BUILDING PERMIT 2015-08-05


NO. REVISIONS DATE

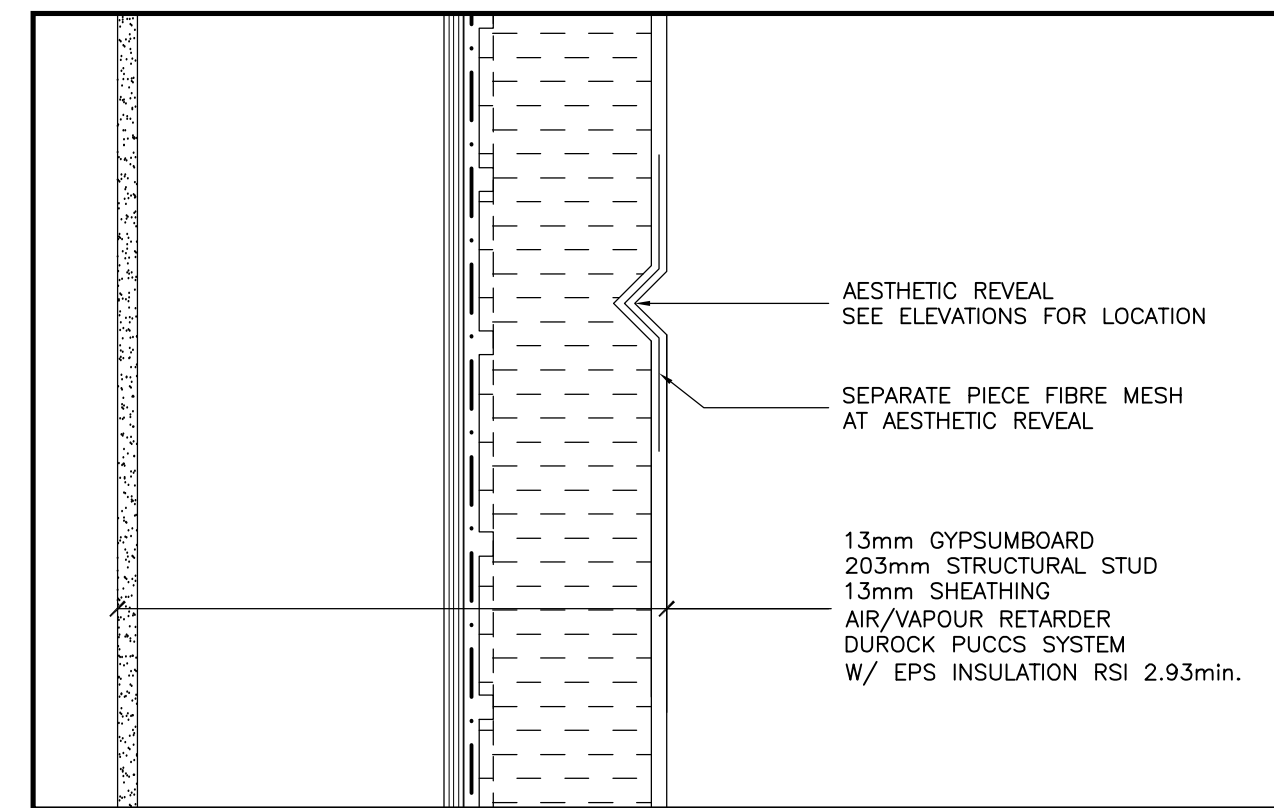


6 DETAIL-STUCCO REVEAL  
1:5

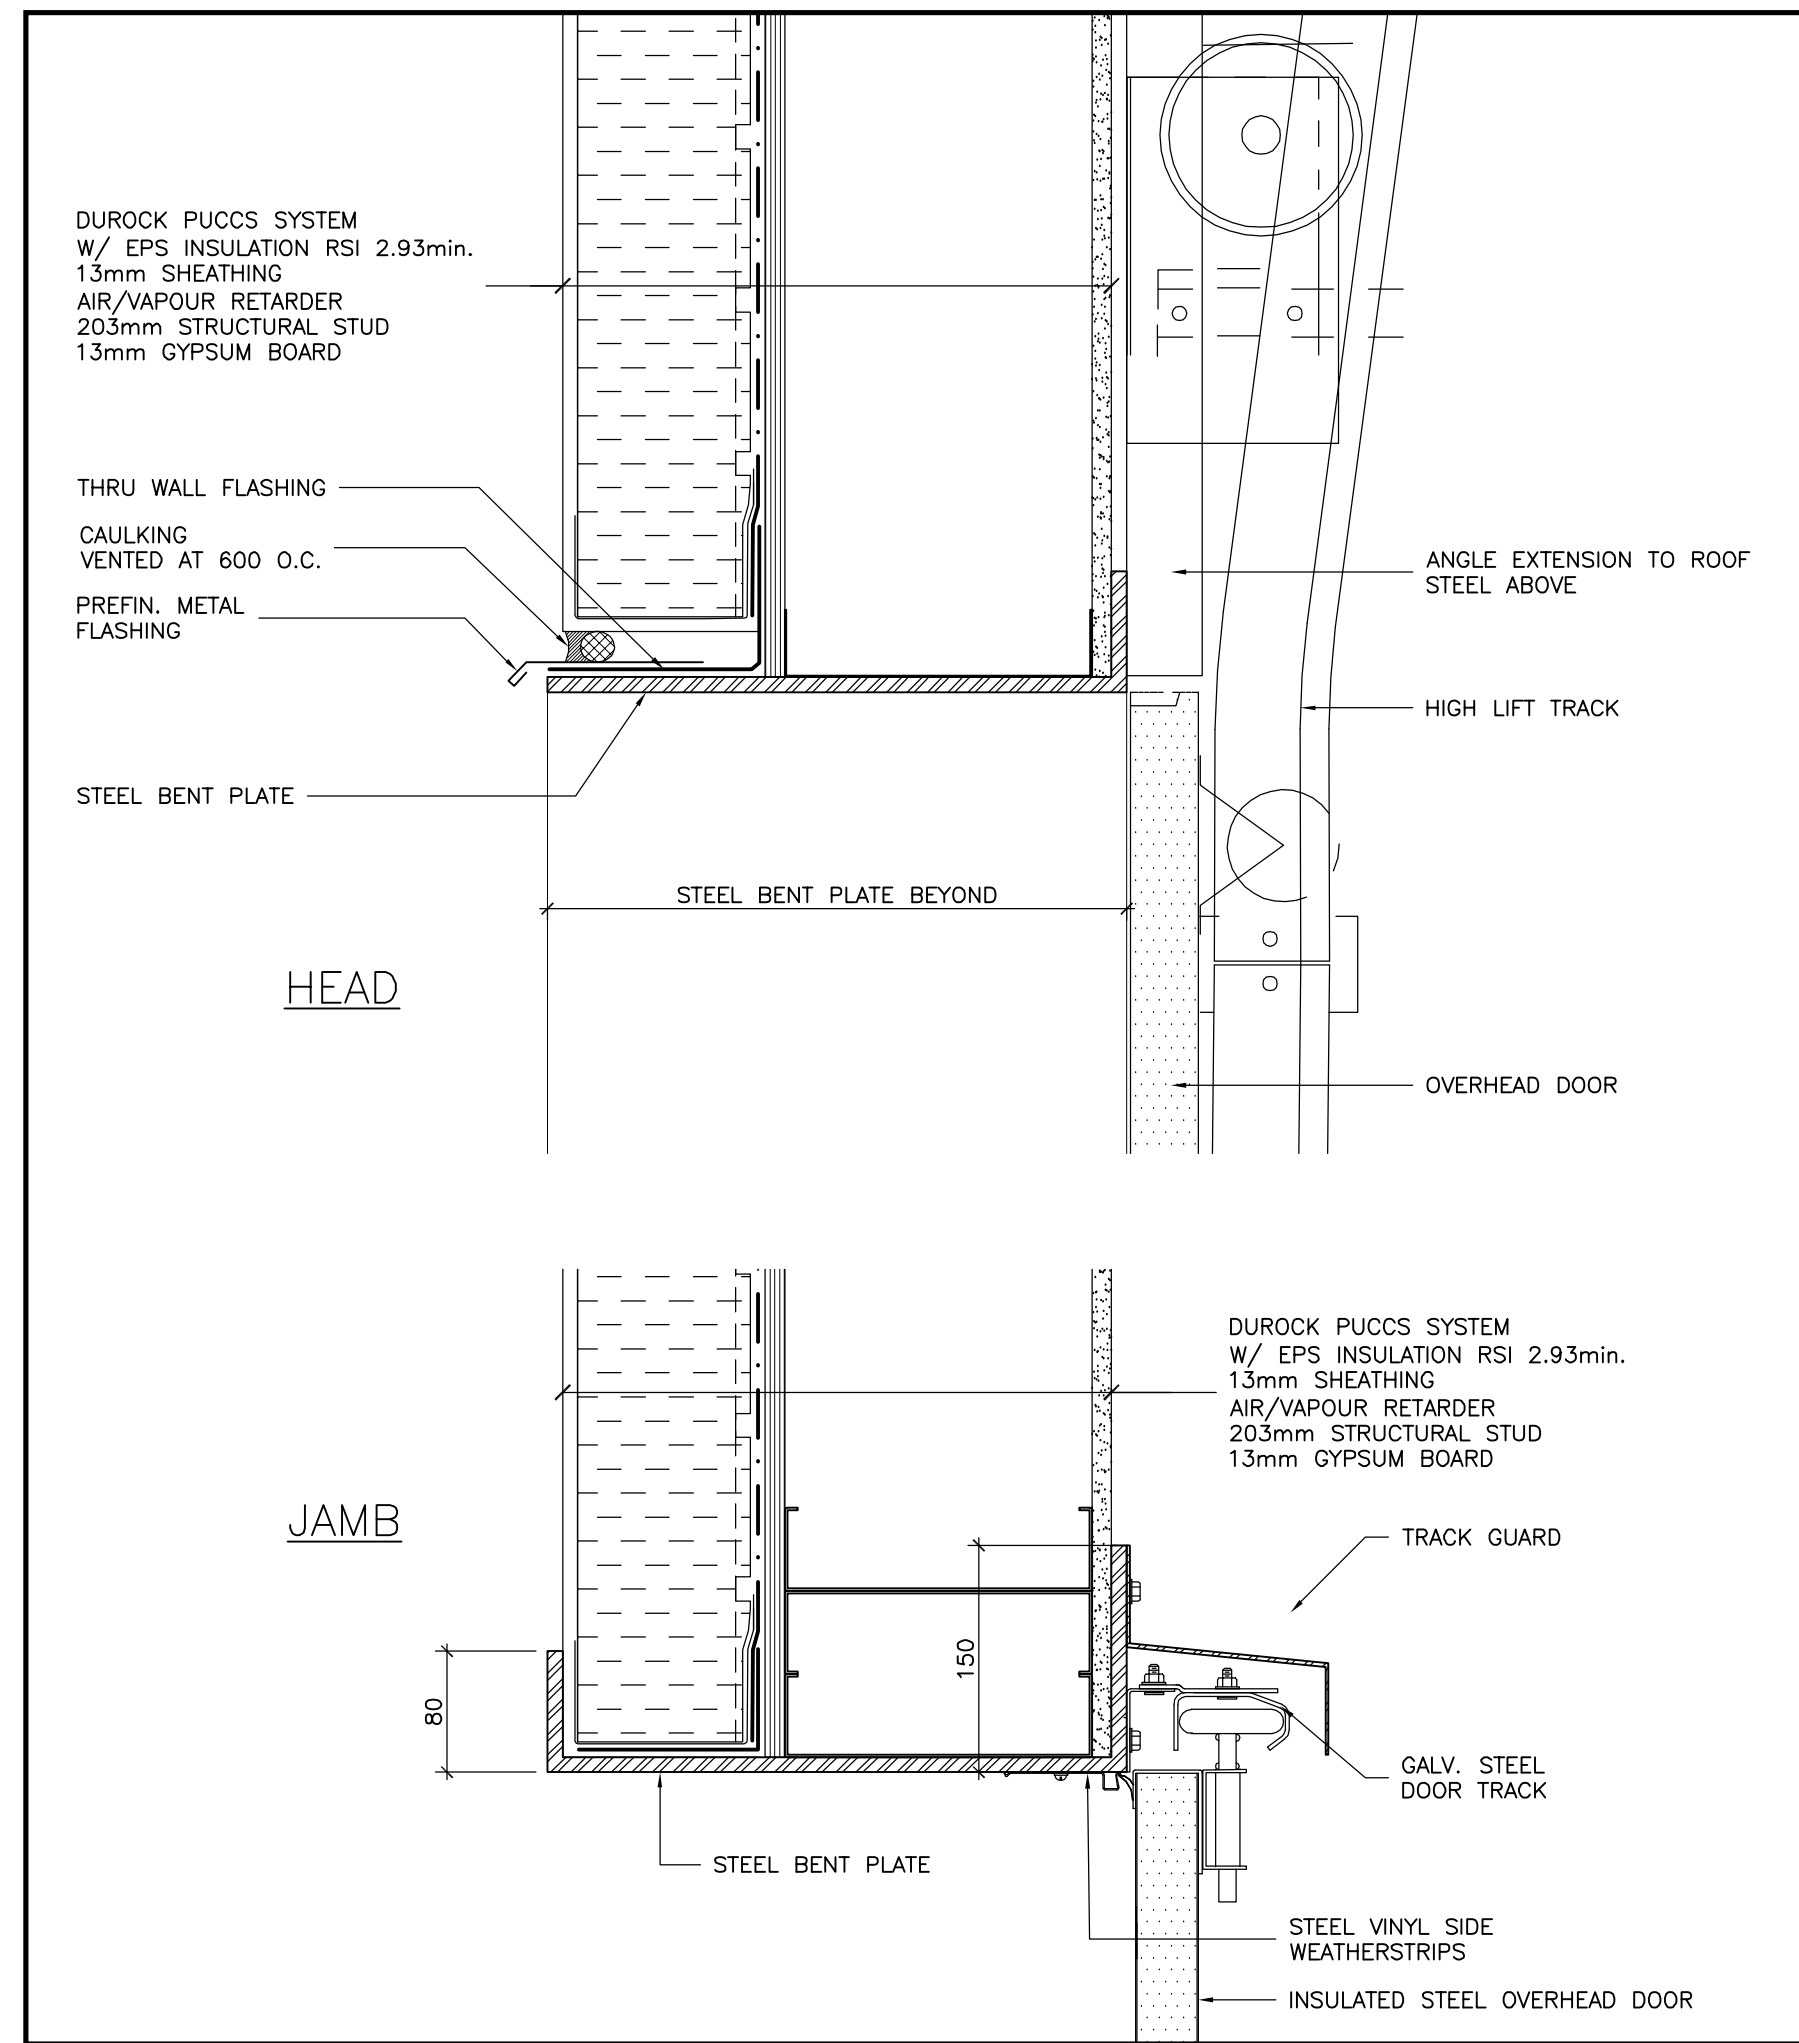


5 DETAIL-OVERHEAD DOOR  
1:5

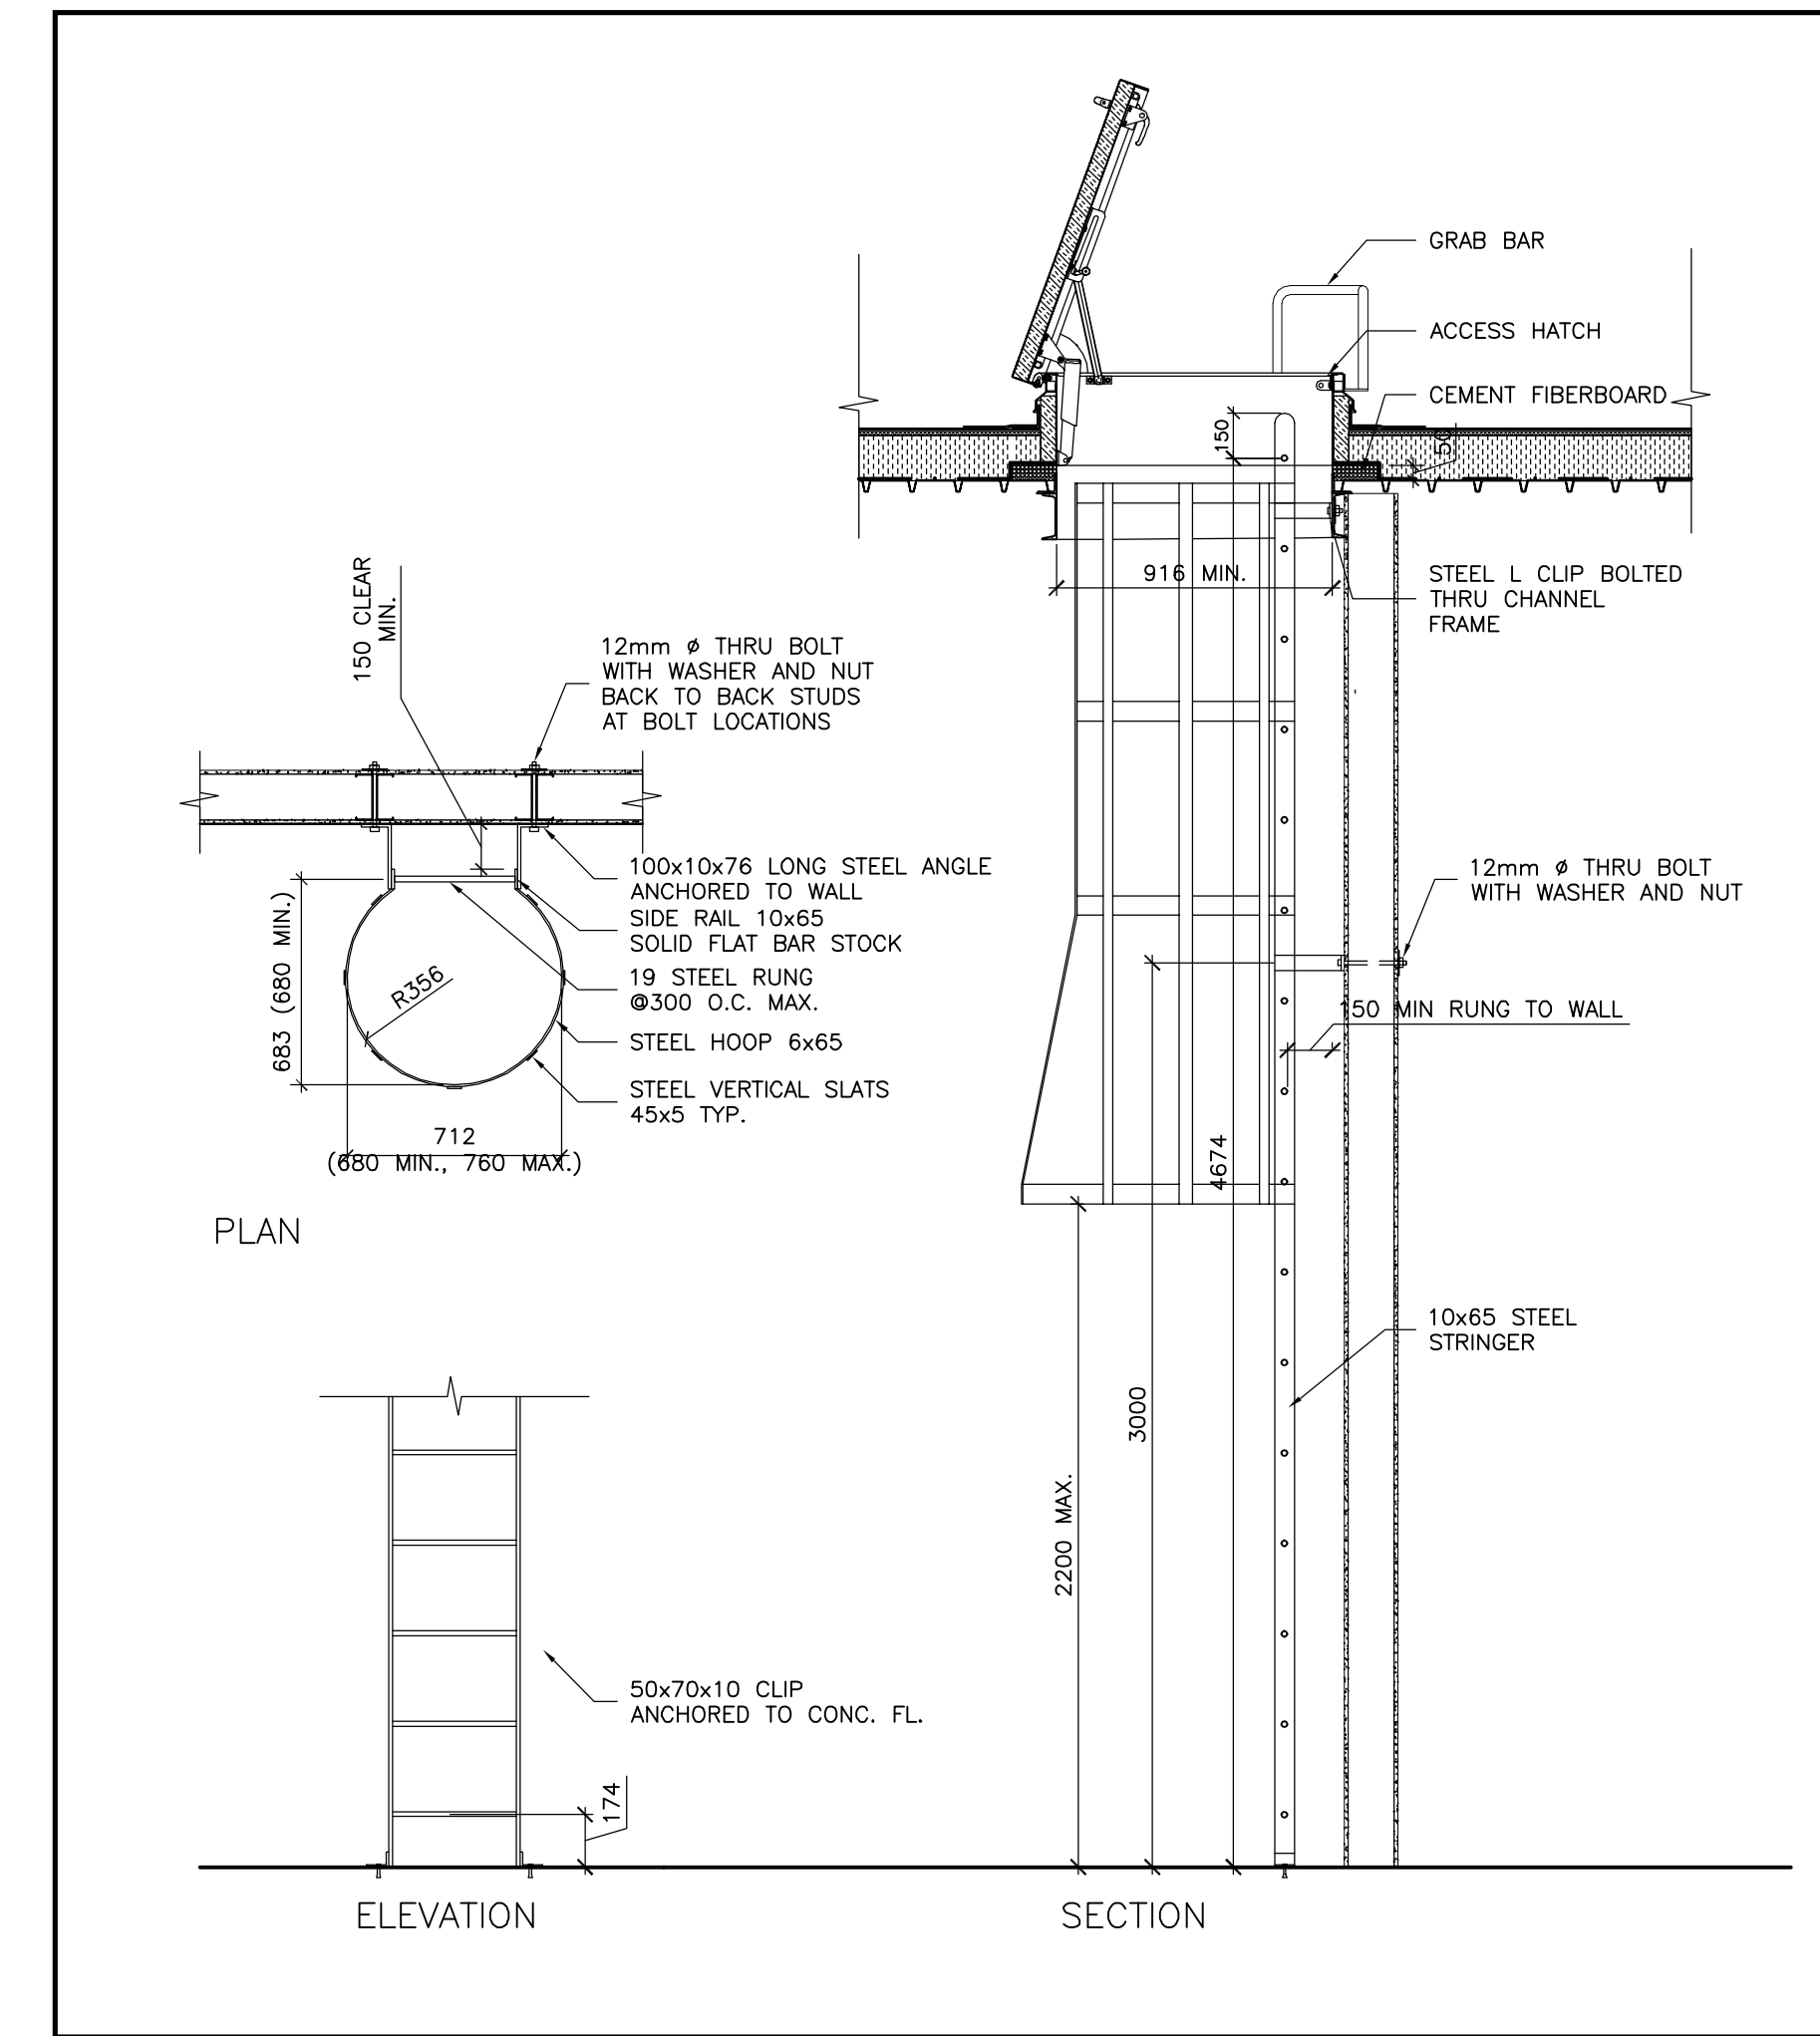


4 DETAIL-ACCESS LADDER AND ROOF HATCH  
1:25

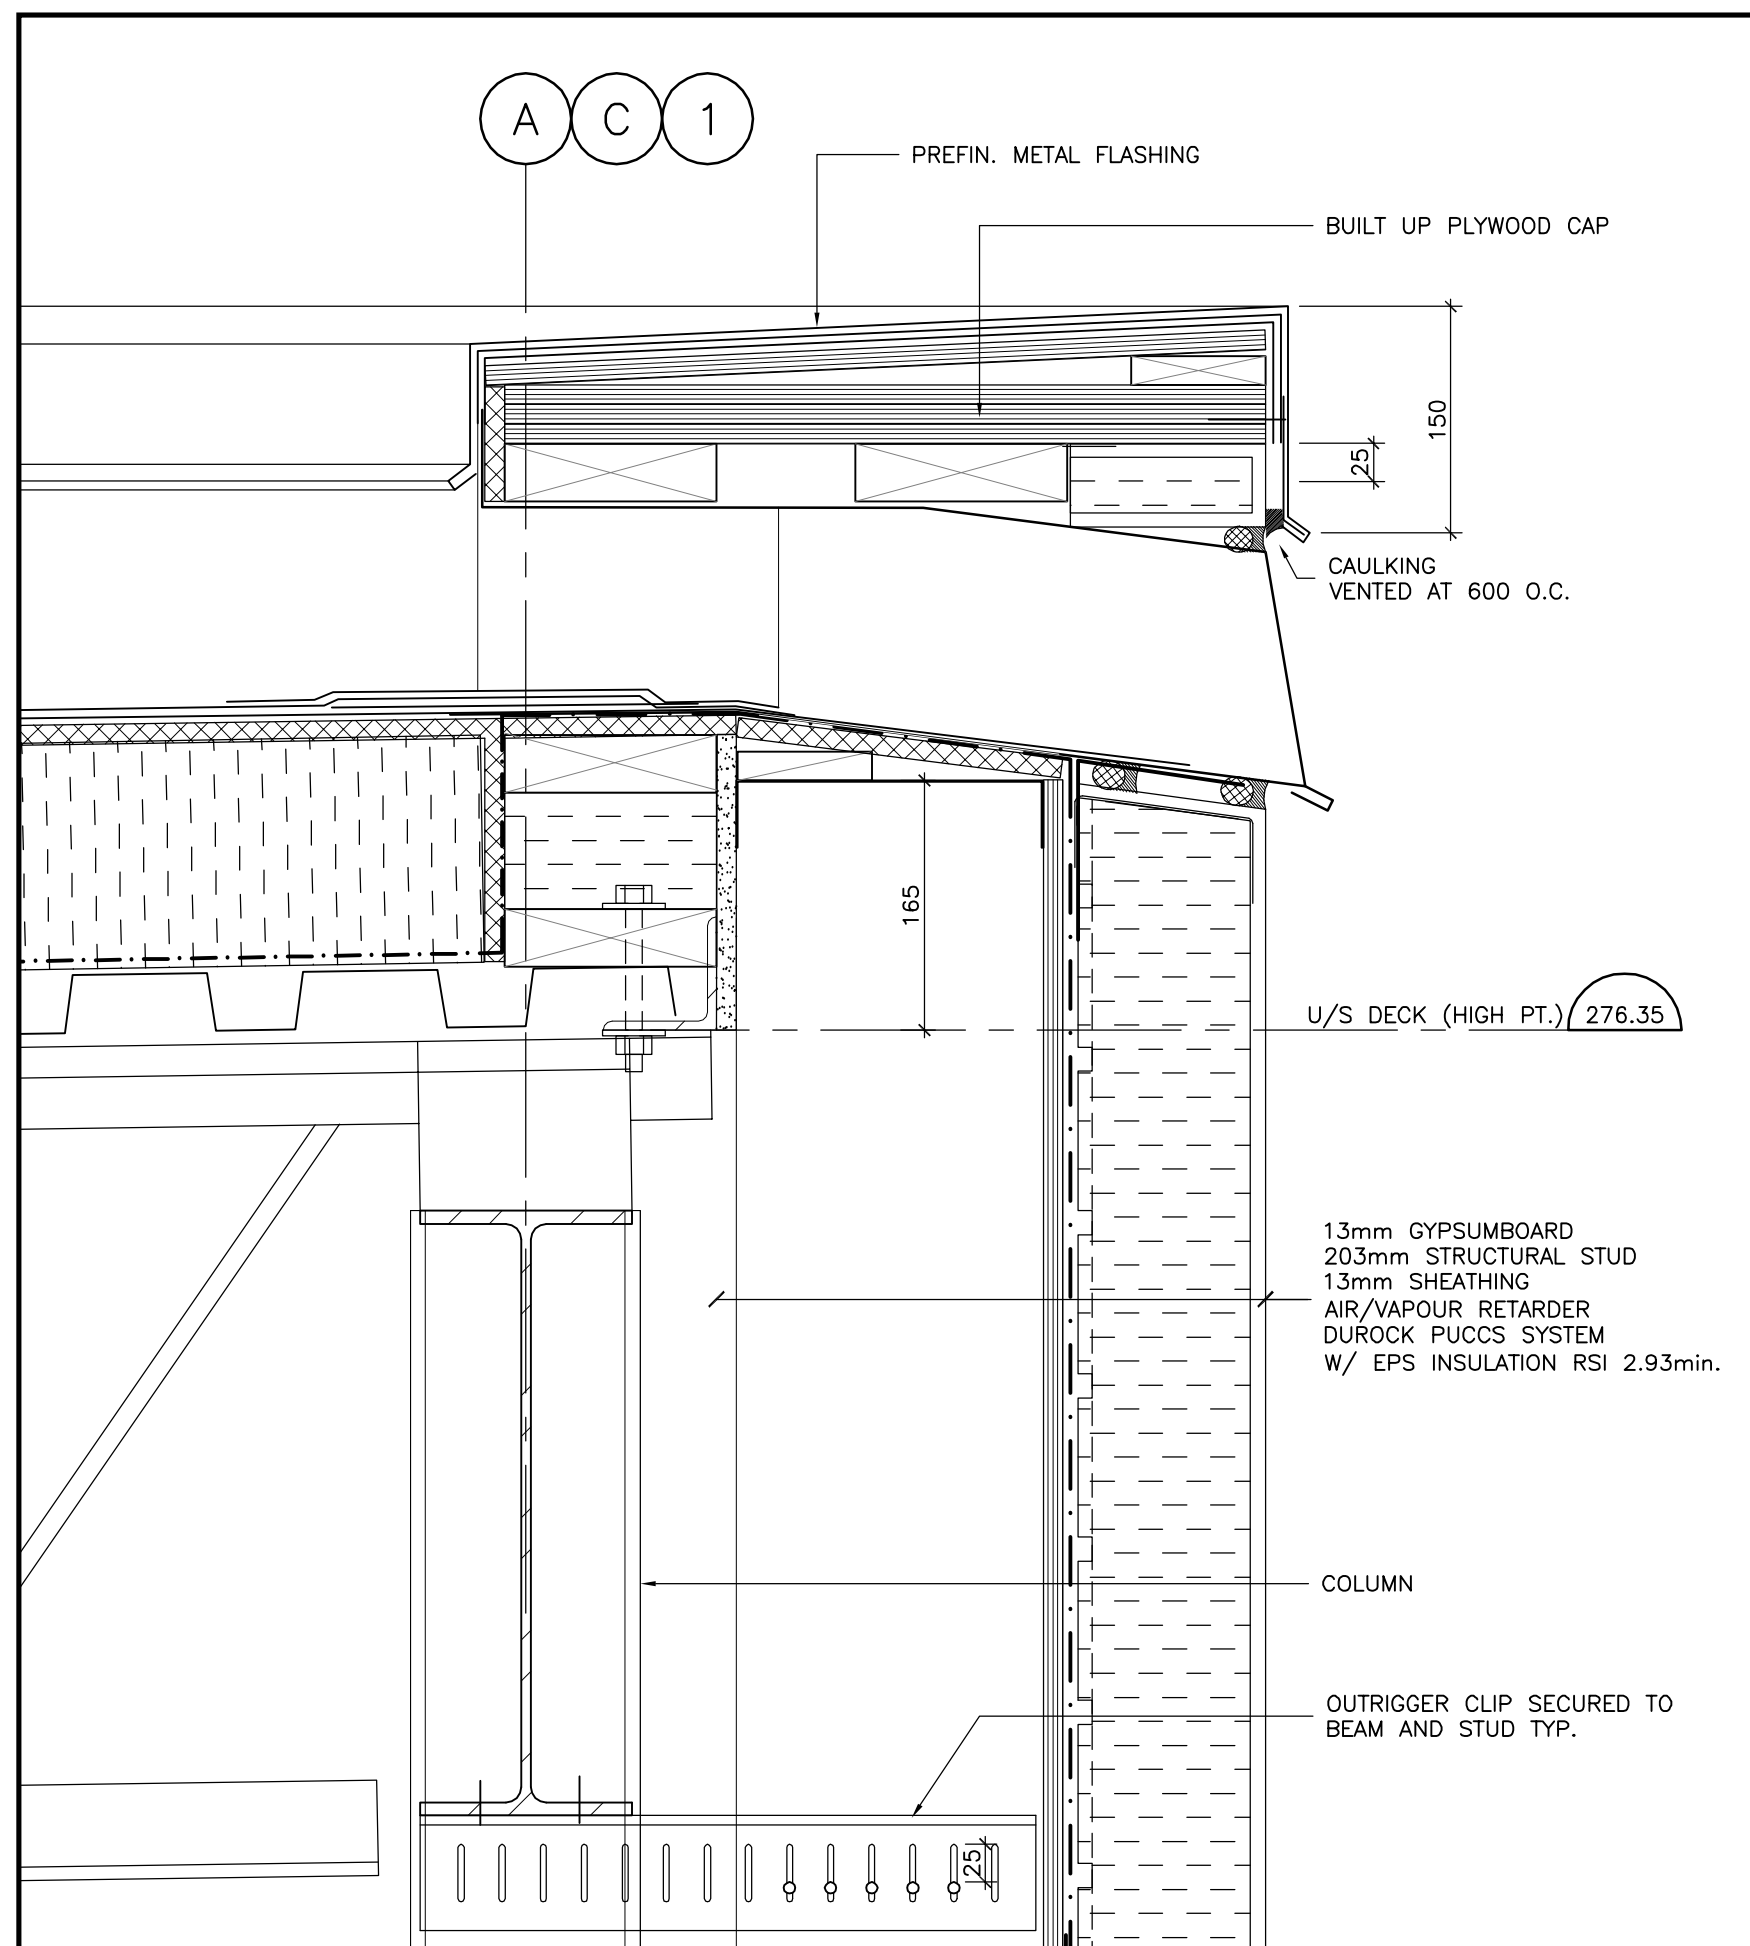

3 DETAIL-SCUPPER  
1:5

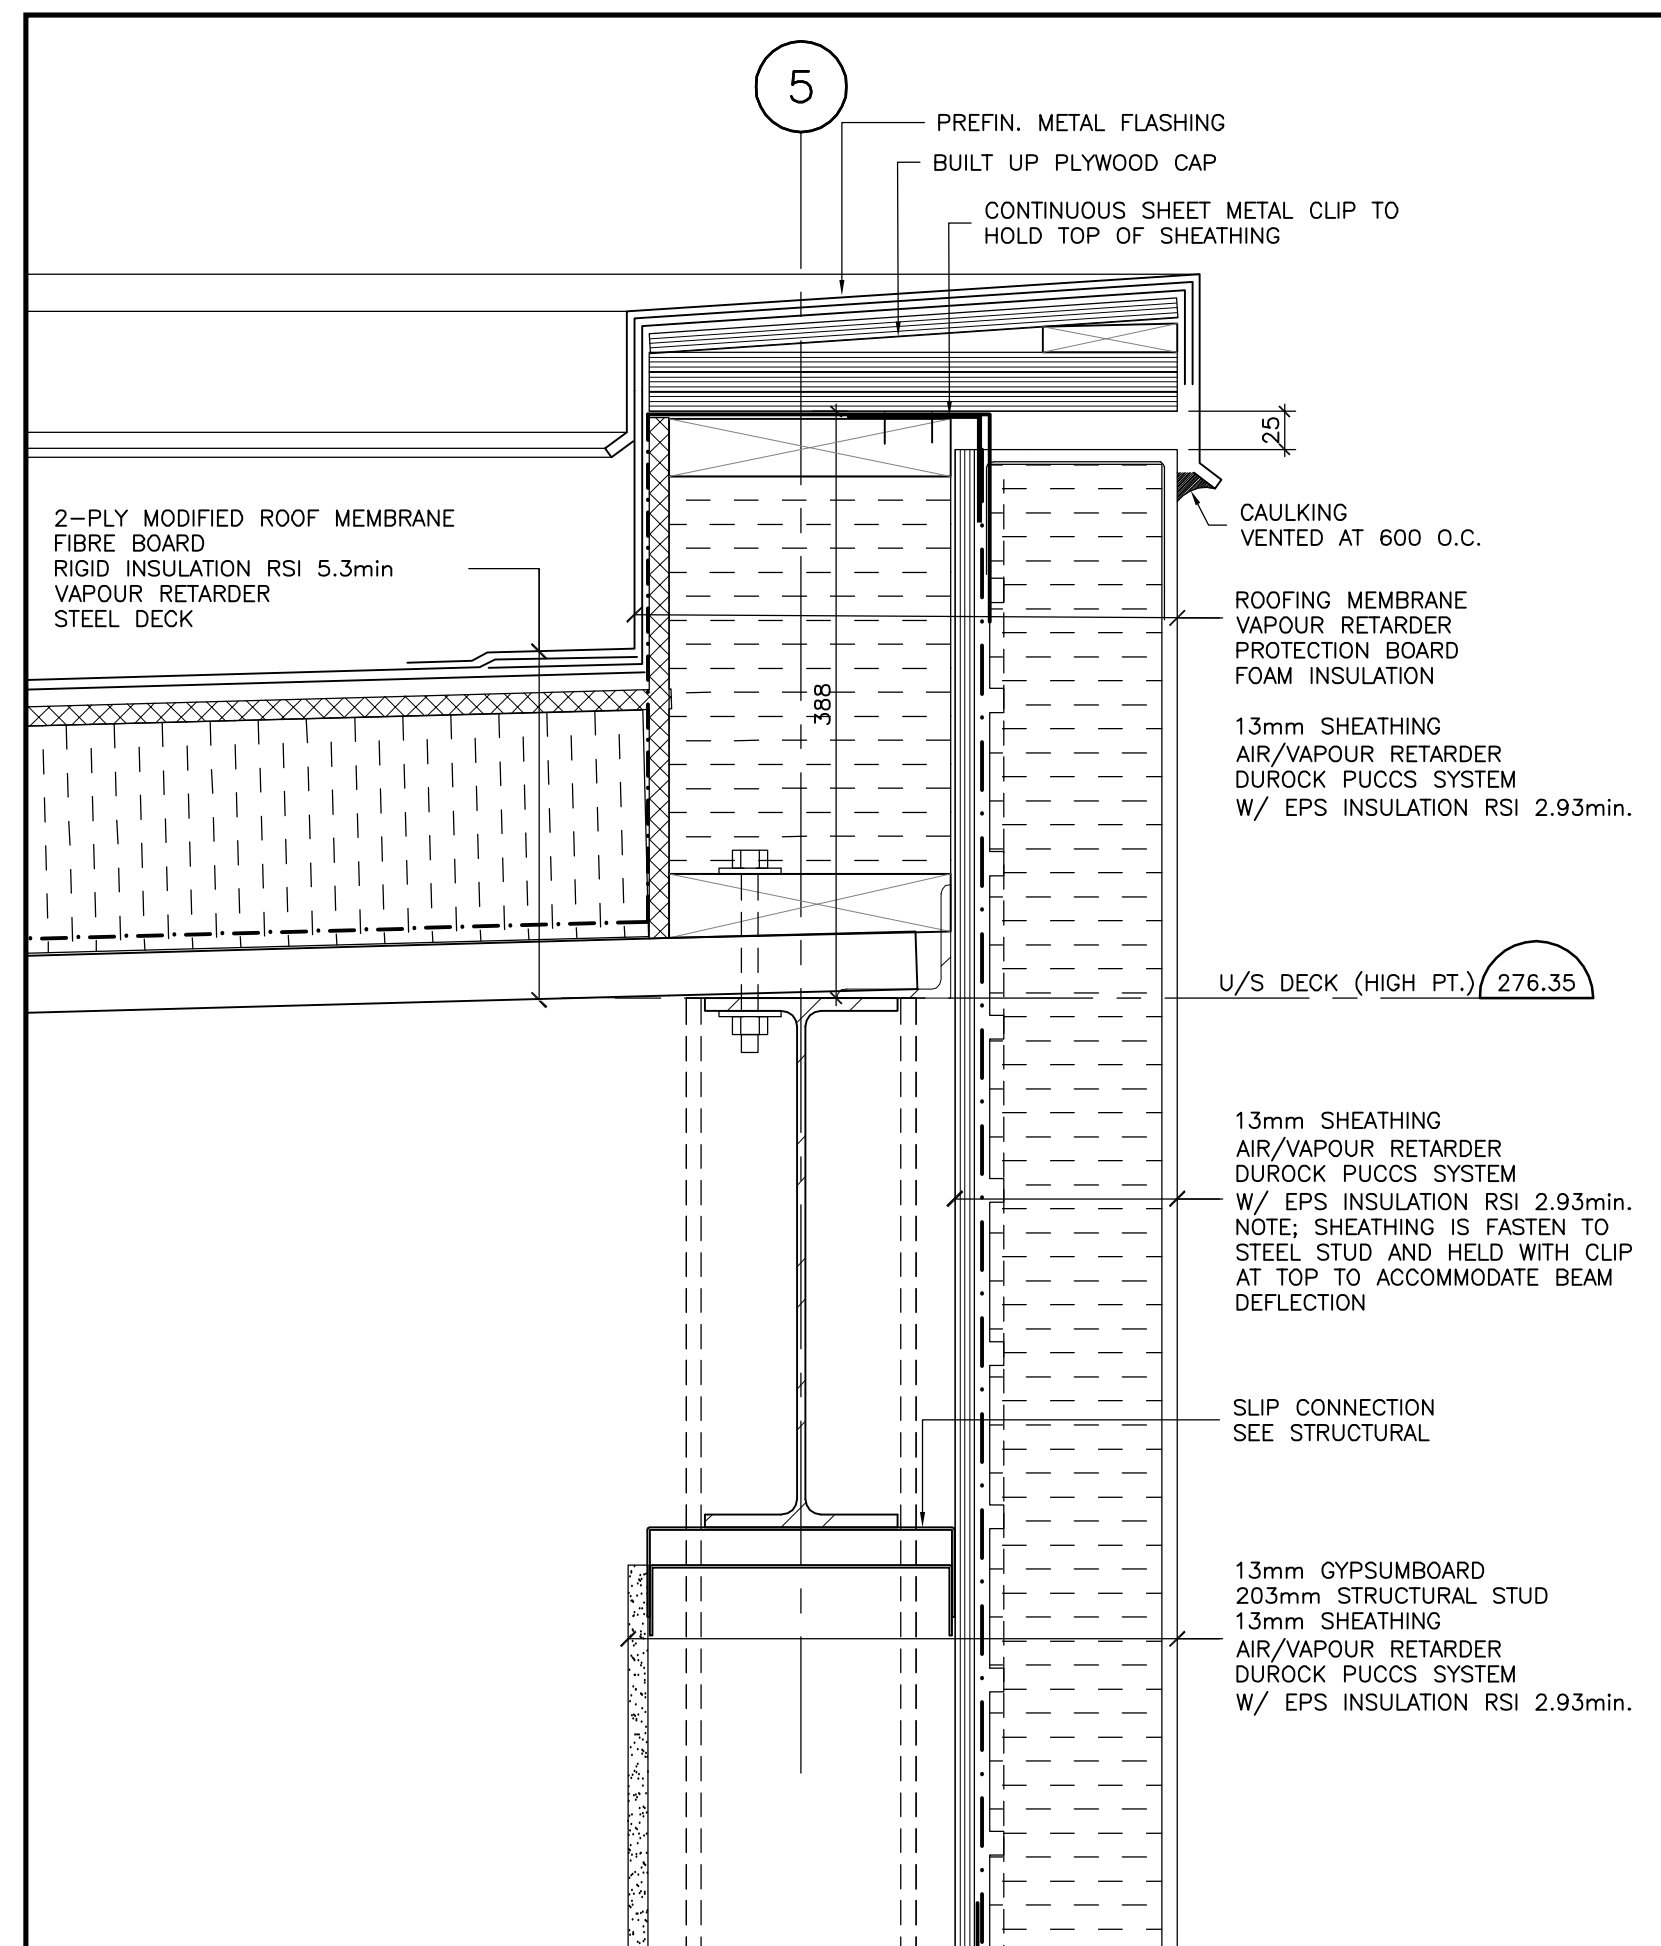

2 DETAIL-WALL AT ROOF (GRID 5)  
1:5

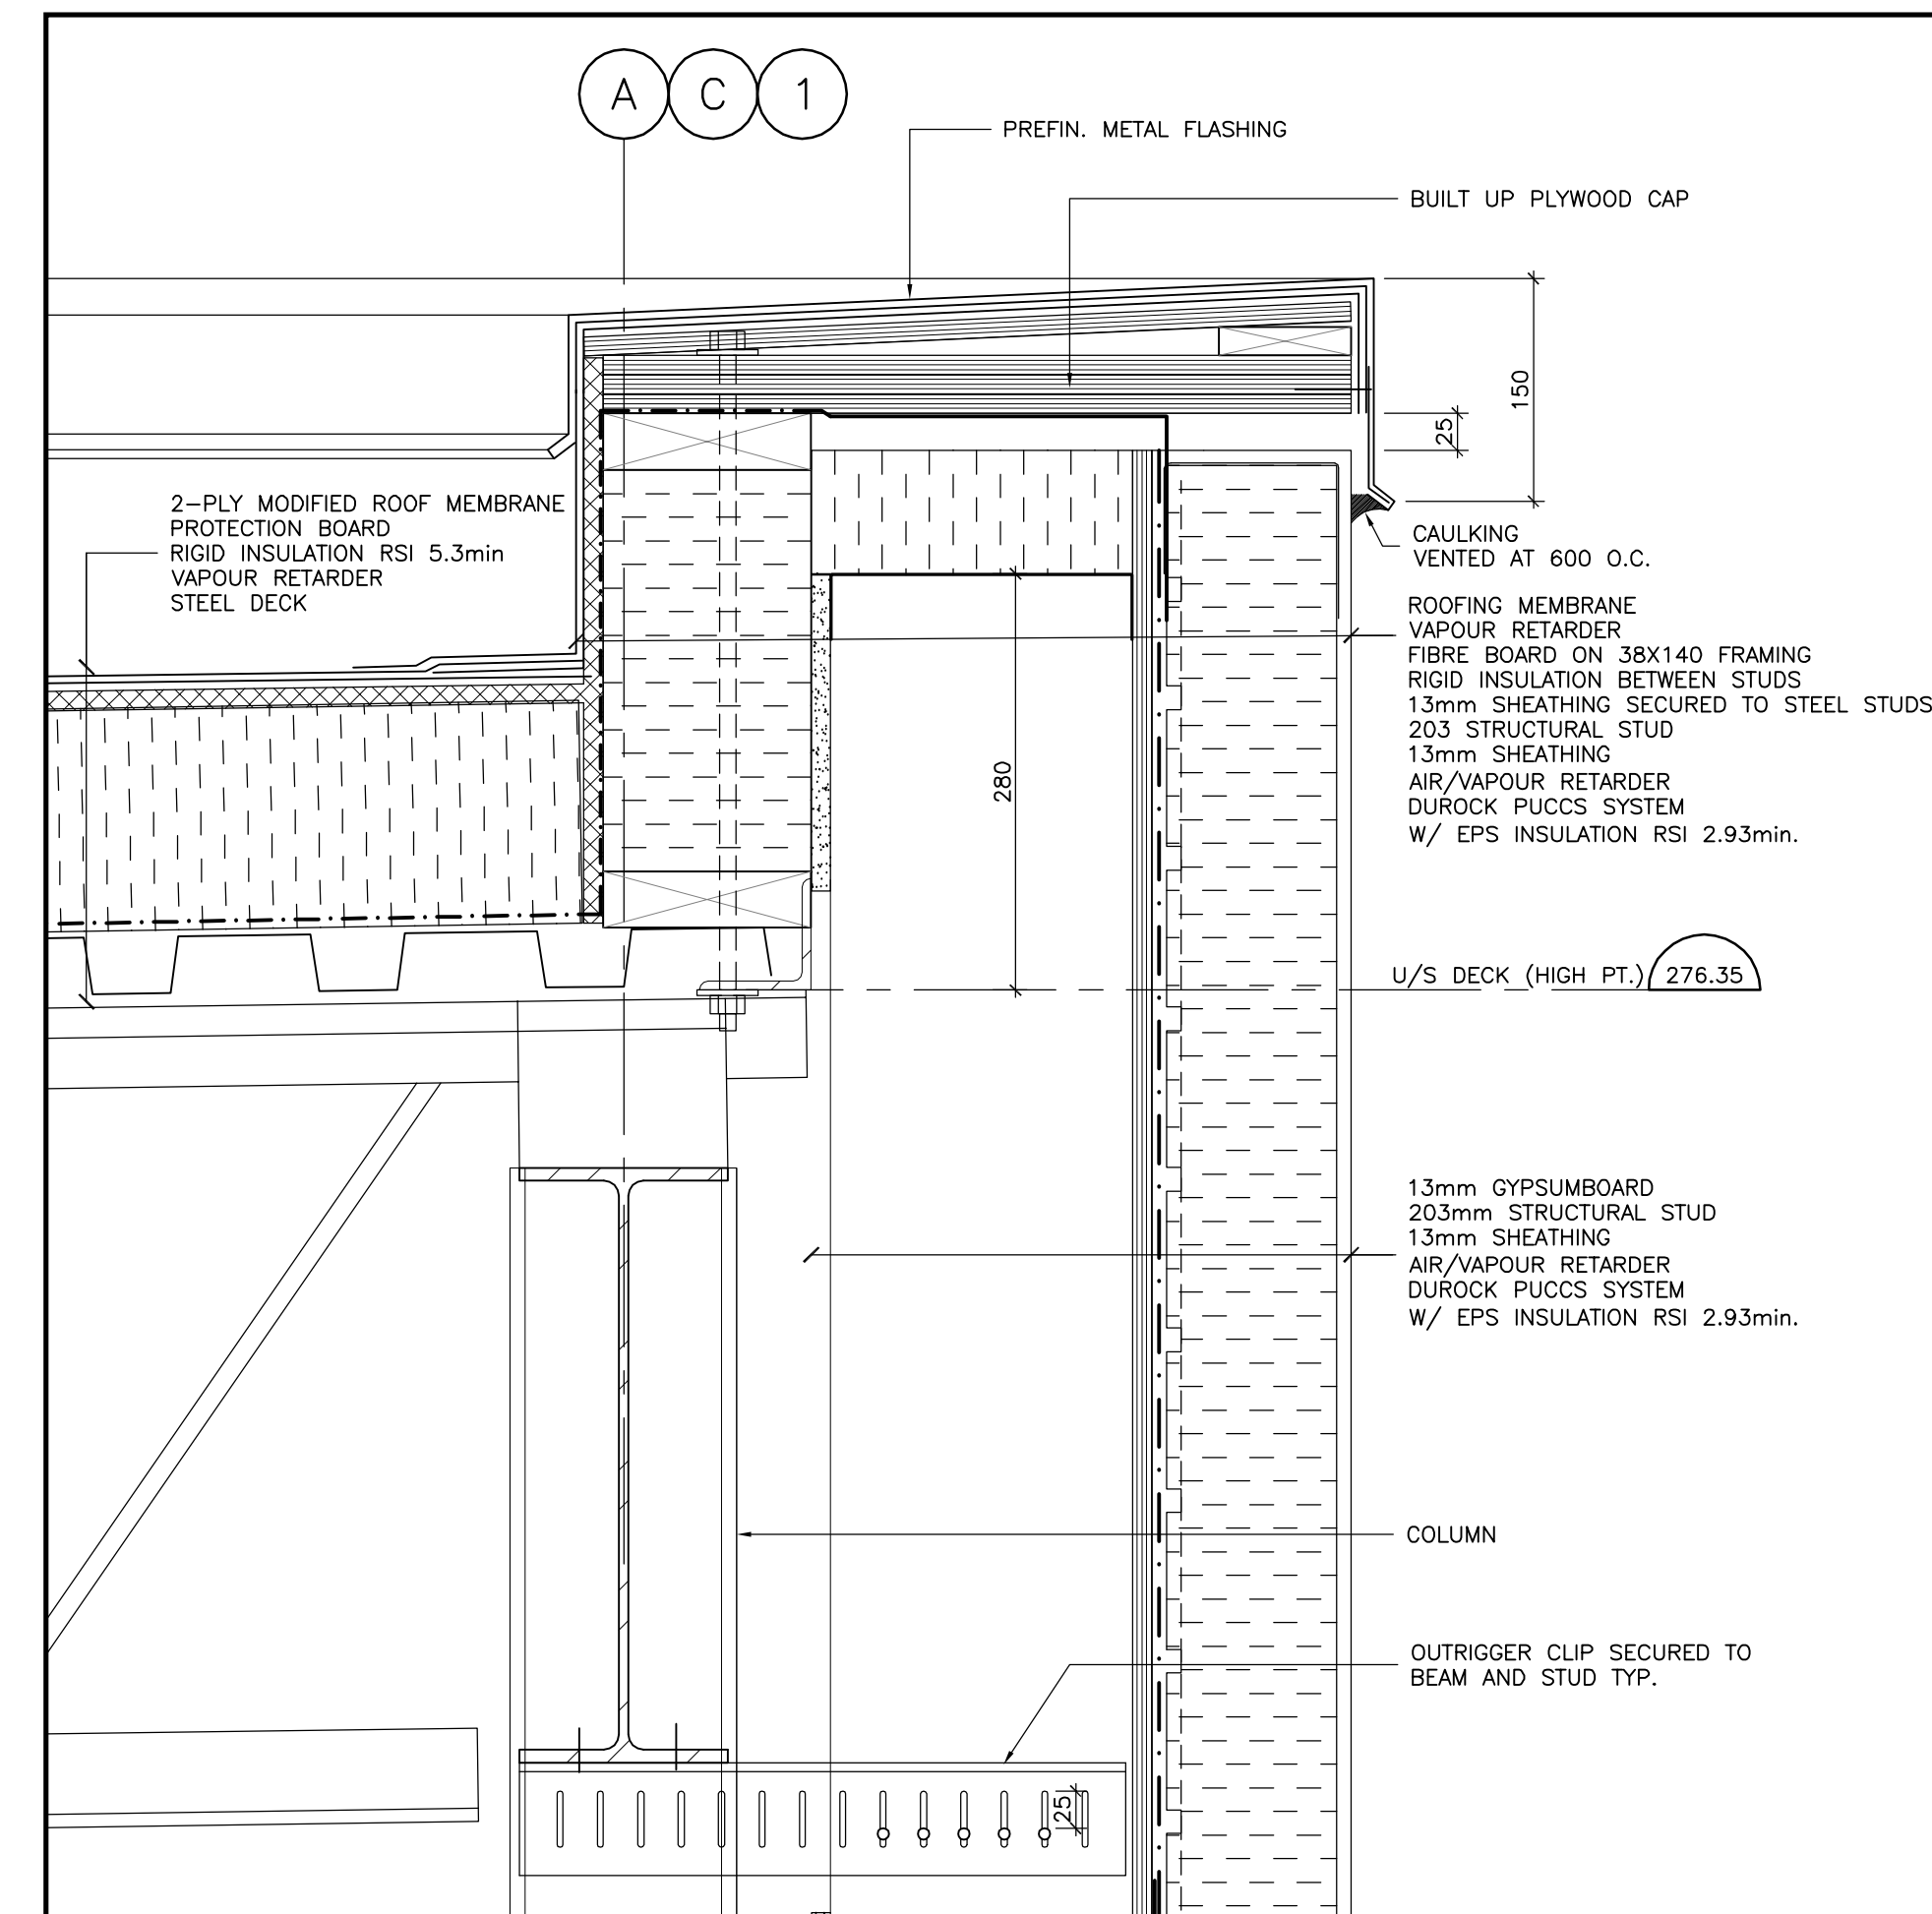

1 DETAIL-WALL AT ROOF  
1:5

Owner  
JOCHRI INVESTMENTS LIMITED

Drawing Title  
DETAILS

Project Title  
NEW WAREHOUSE

200 INDUSTRIAL PARKWAY SOUTH AURORA



Donald J. Caunter  
Architect Limited

40 St. Clair Ave. East, Suite 302, Toronto, ON M4T 1N9 (416) 922-2040

Approved	DC	Checked	DC	Drawn By	WT
Scale	AS NOTED	Date	2014-09-10	File No.	116902
Drawing Number					Revision Number

A-502