


2 SECTION-CANOPY AT VESTIBULE  
1:10

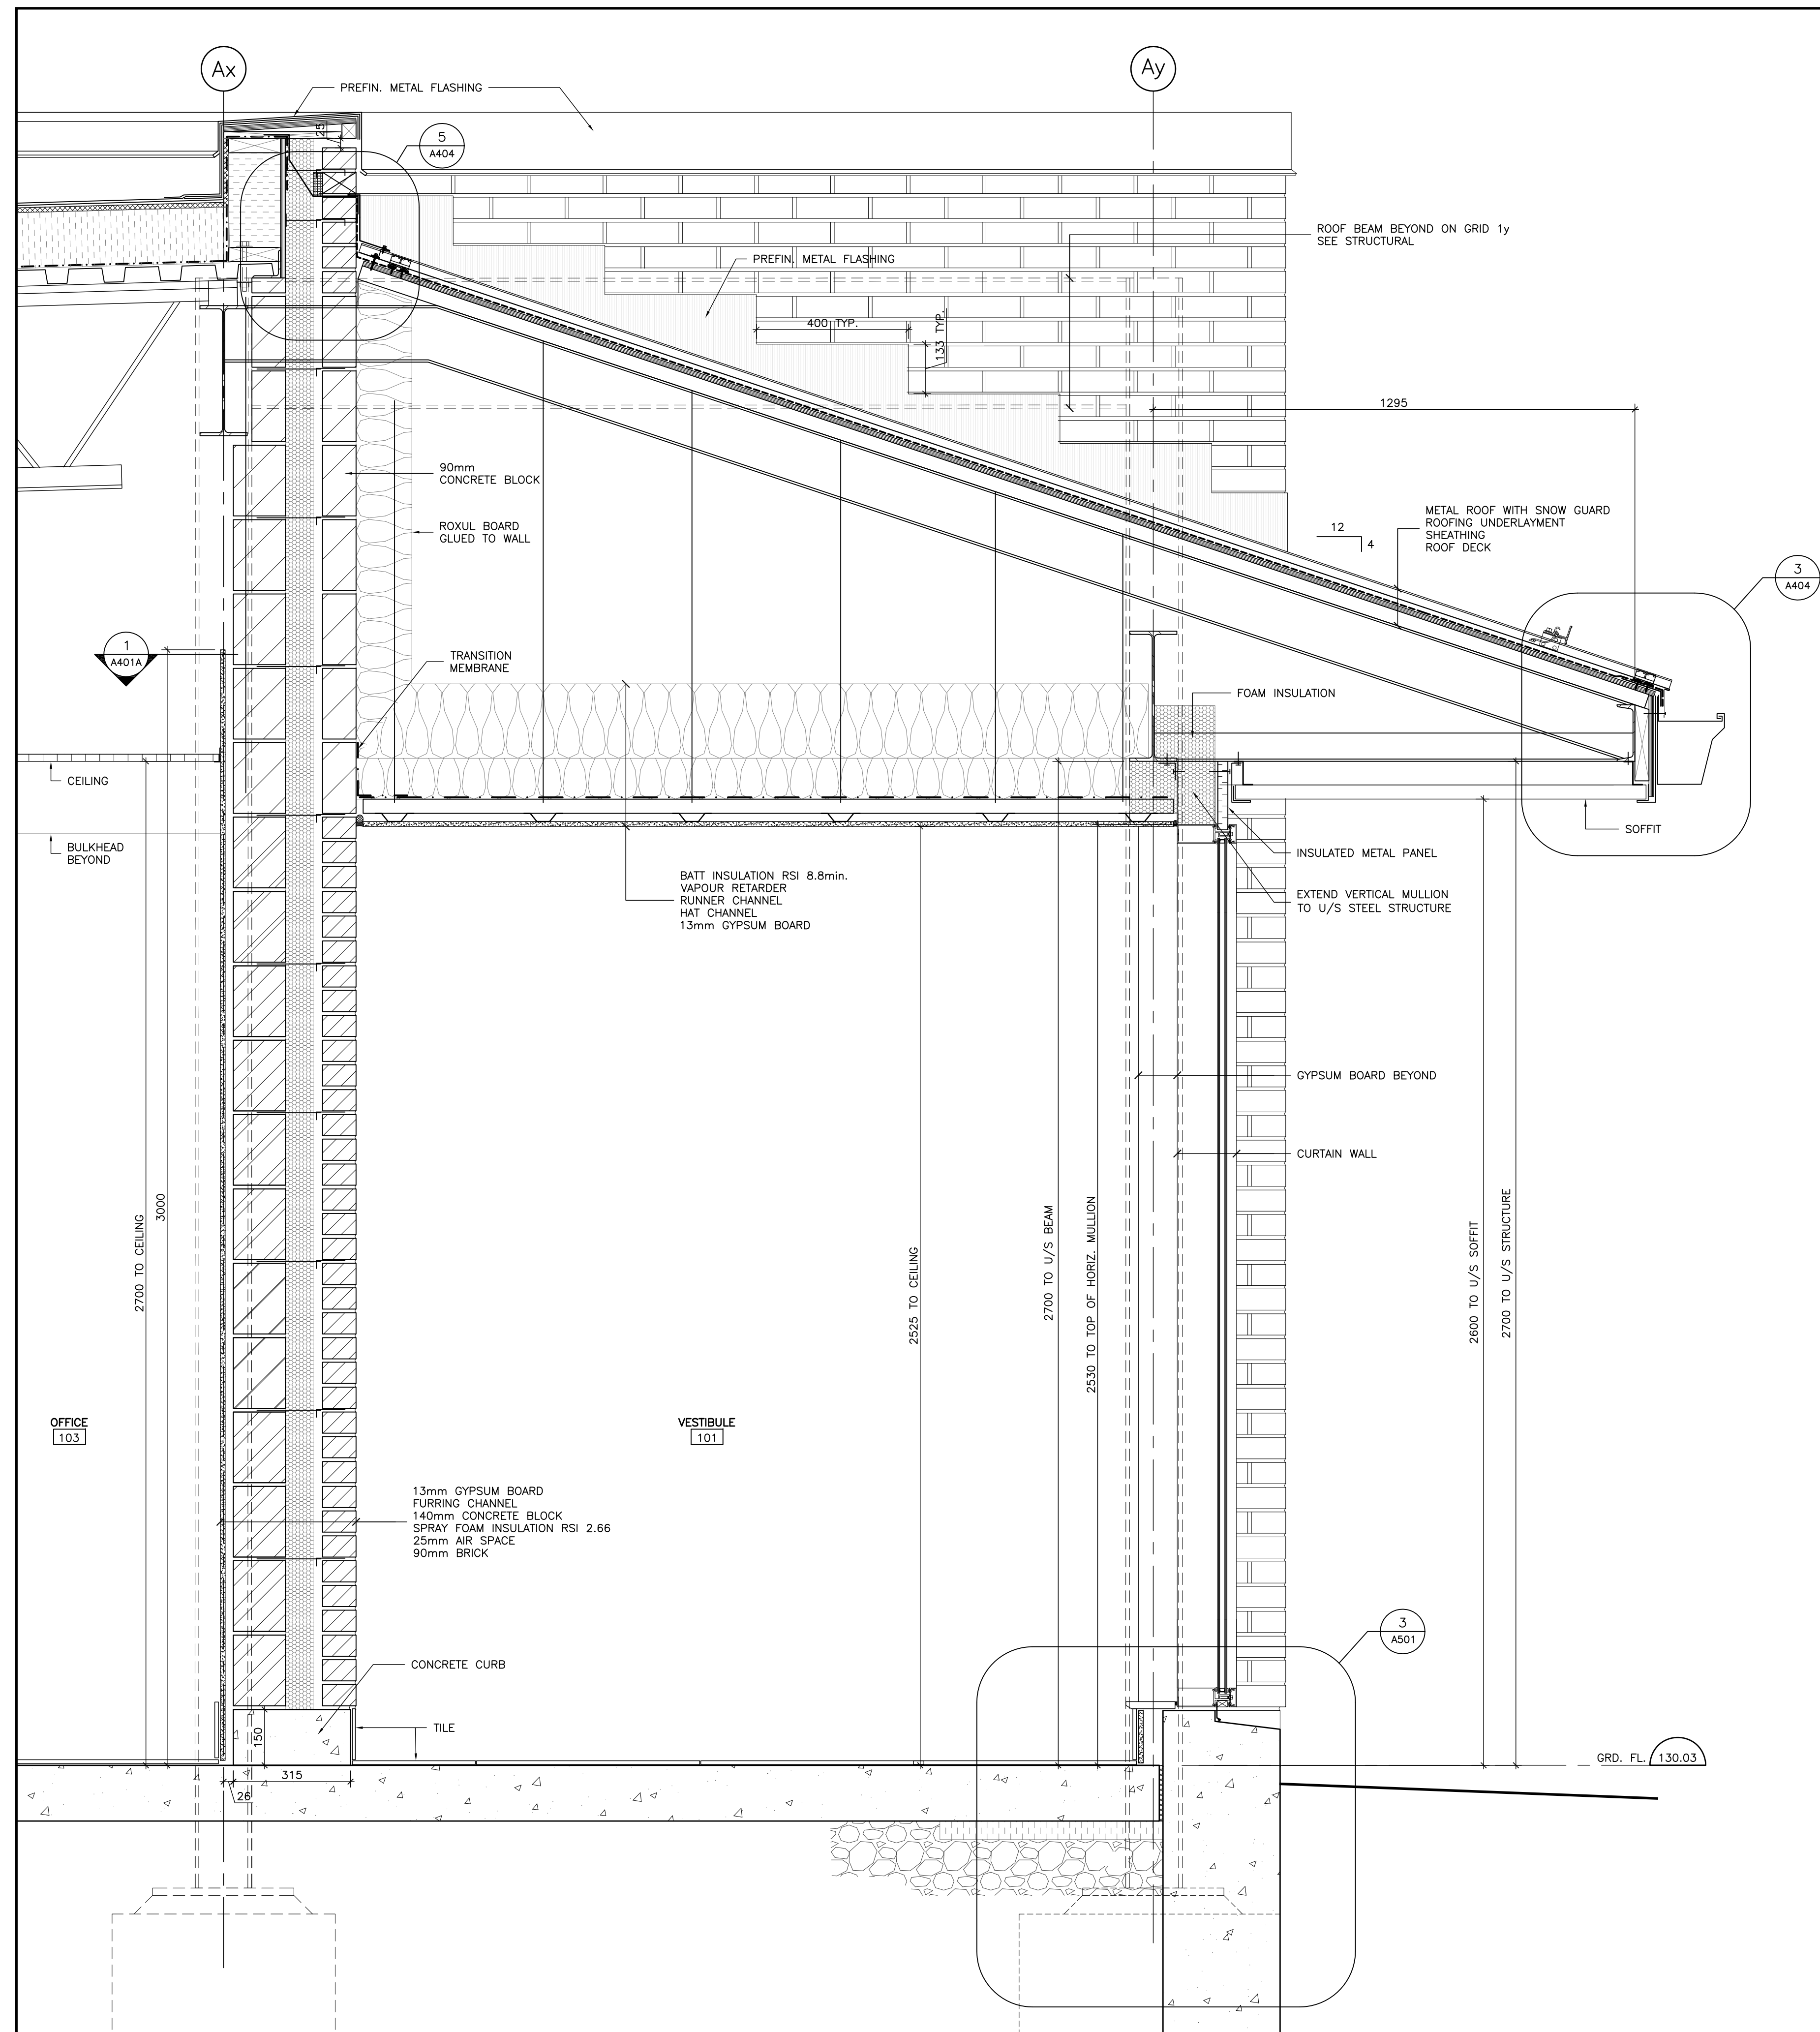

1 SECTION-CANOPY AT VESTIBULE  
1:10

The contractor shall check all dimensions and other data from the job and report any discrepancies to the architects before proceeding. Do not scale drawing.

1	ISSUED FOR BUILDING PERMIT	2016-03-02
2	ISSUED FOR TENDER	2016-05-05
3	ISSUED FOR CONSTRUCTION	2016-06-22


NO.	REVISIONS	DATE

Owner  
S. ACTON HOLDINGS LTD.  
905 338 9253

Drawing Title  
CANOPY DETAILS

Project Title  
NEW WAREHOUSE

1340 HEINE COURT BURLINGTON

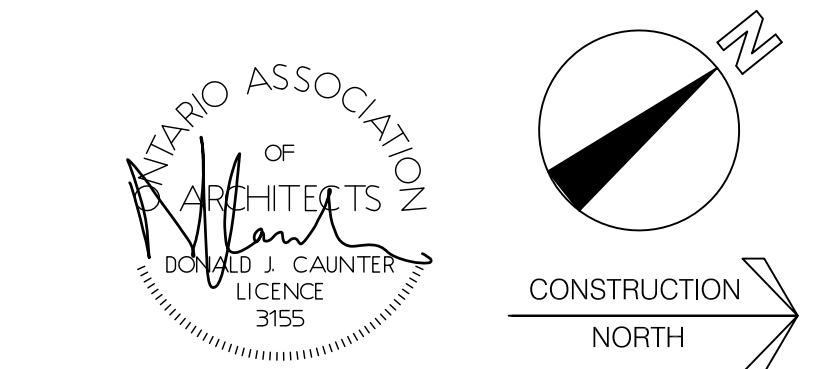

**Donald J. Caunter**  
Architect Limited

40 St. Clair Ave. East, Suite 302, Toronto, ON M4T 1M9 (416) 922-2040

Approved	Checked	DC	Drawn By	WT	
Scale	AS NOTED	Date	2015-03-16	File No.	116903
Drawing Number				Revision Number	

A-403