




4 SECTION THROUGH CANOPY  
1:50

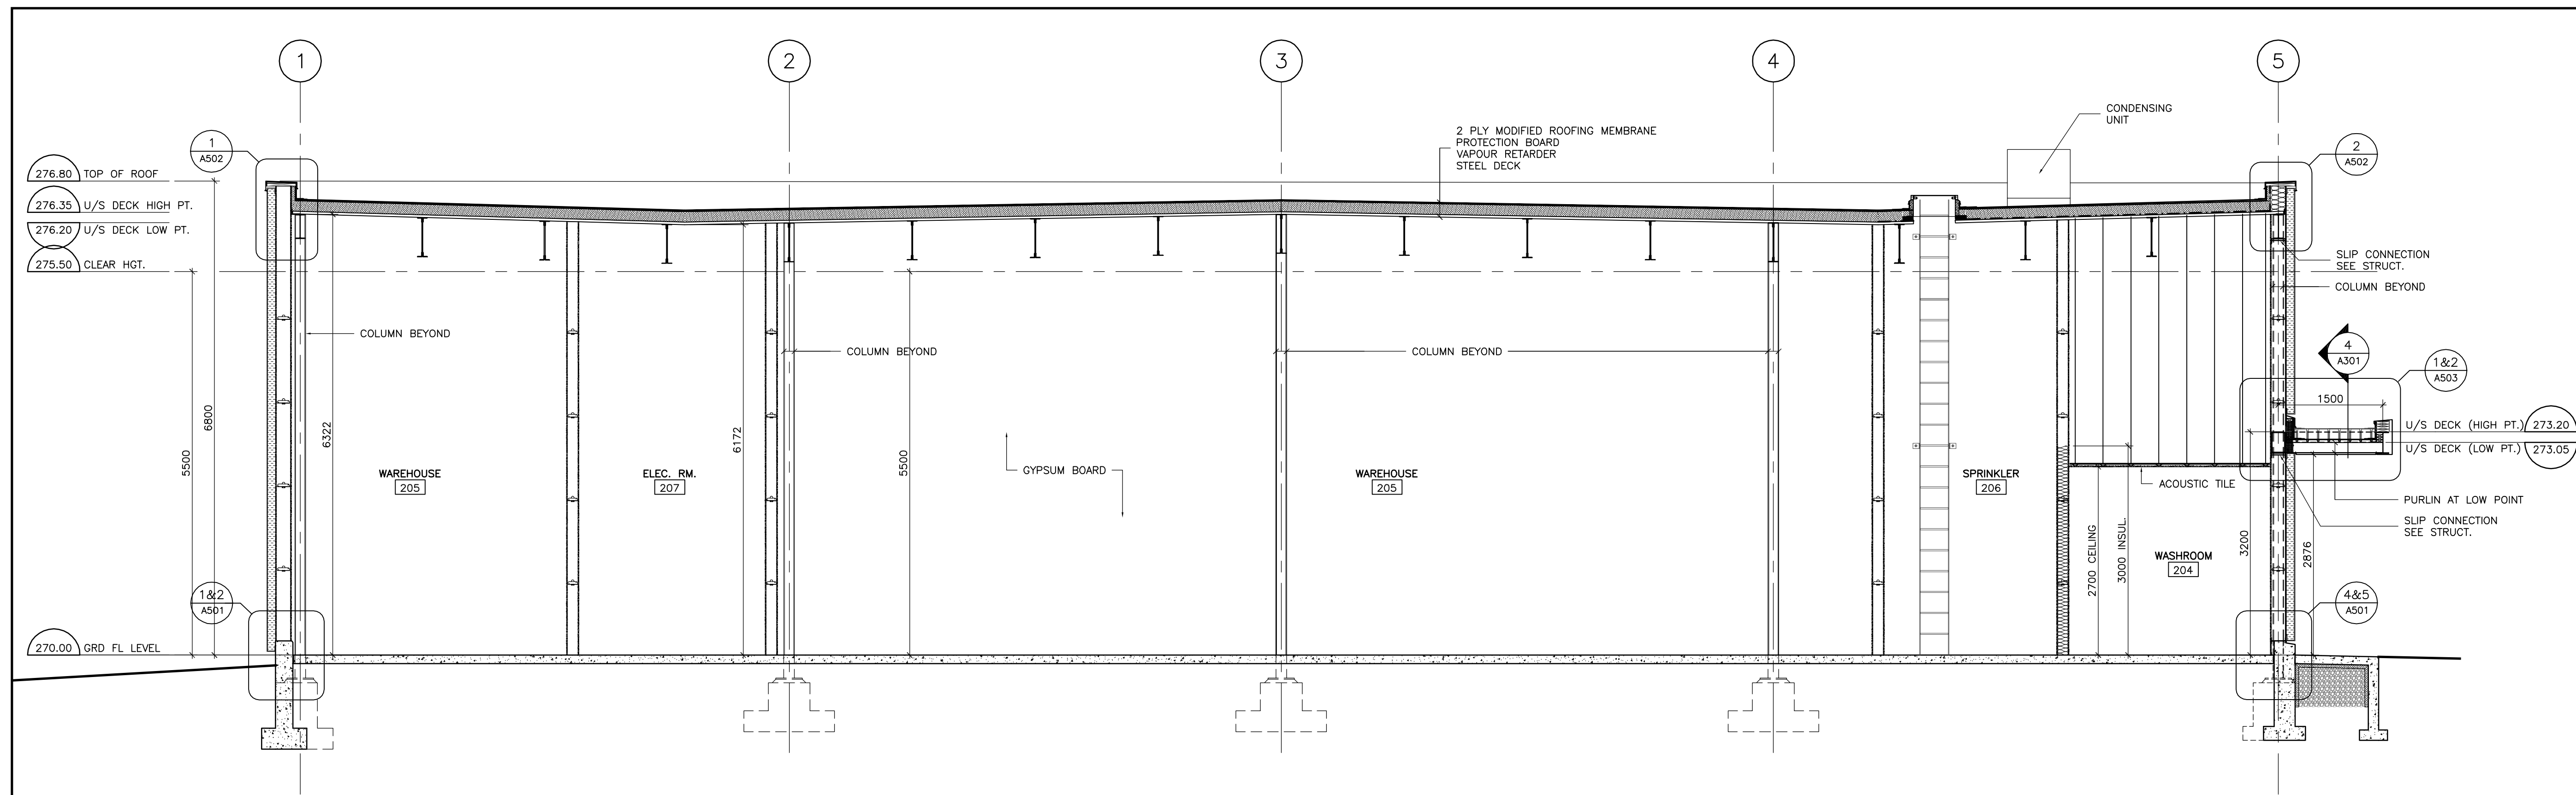

3 LONGITUDINAL SECTION  
1:50

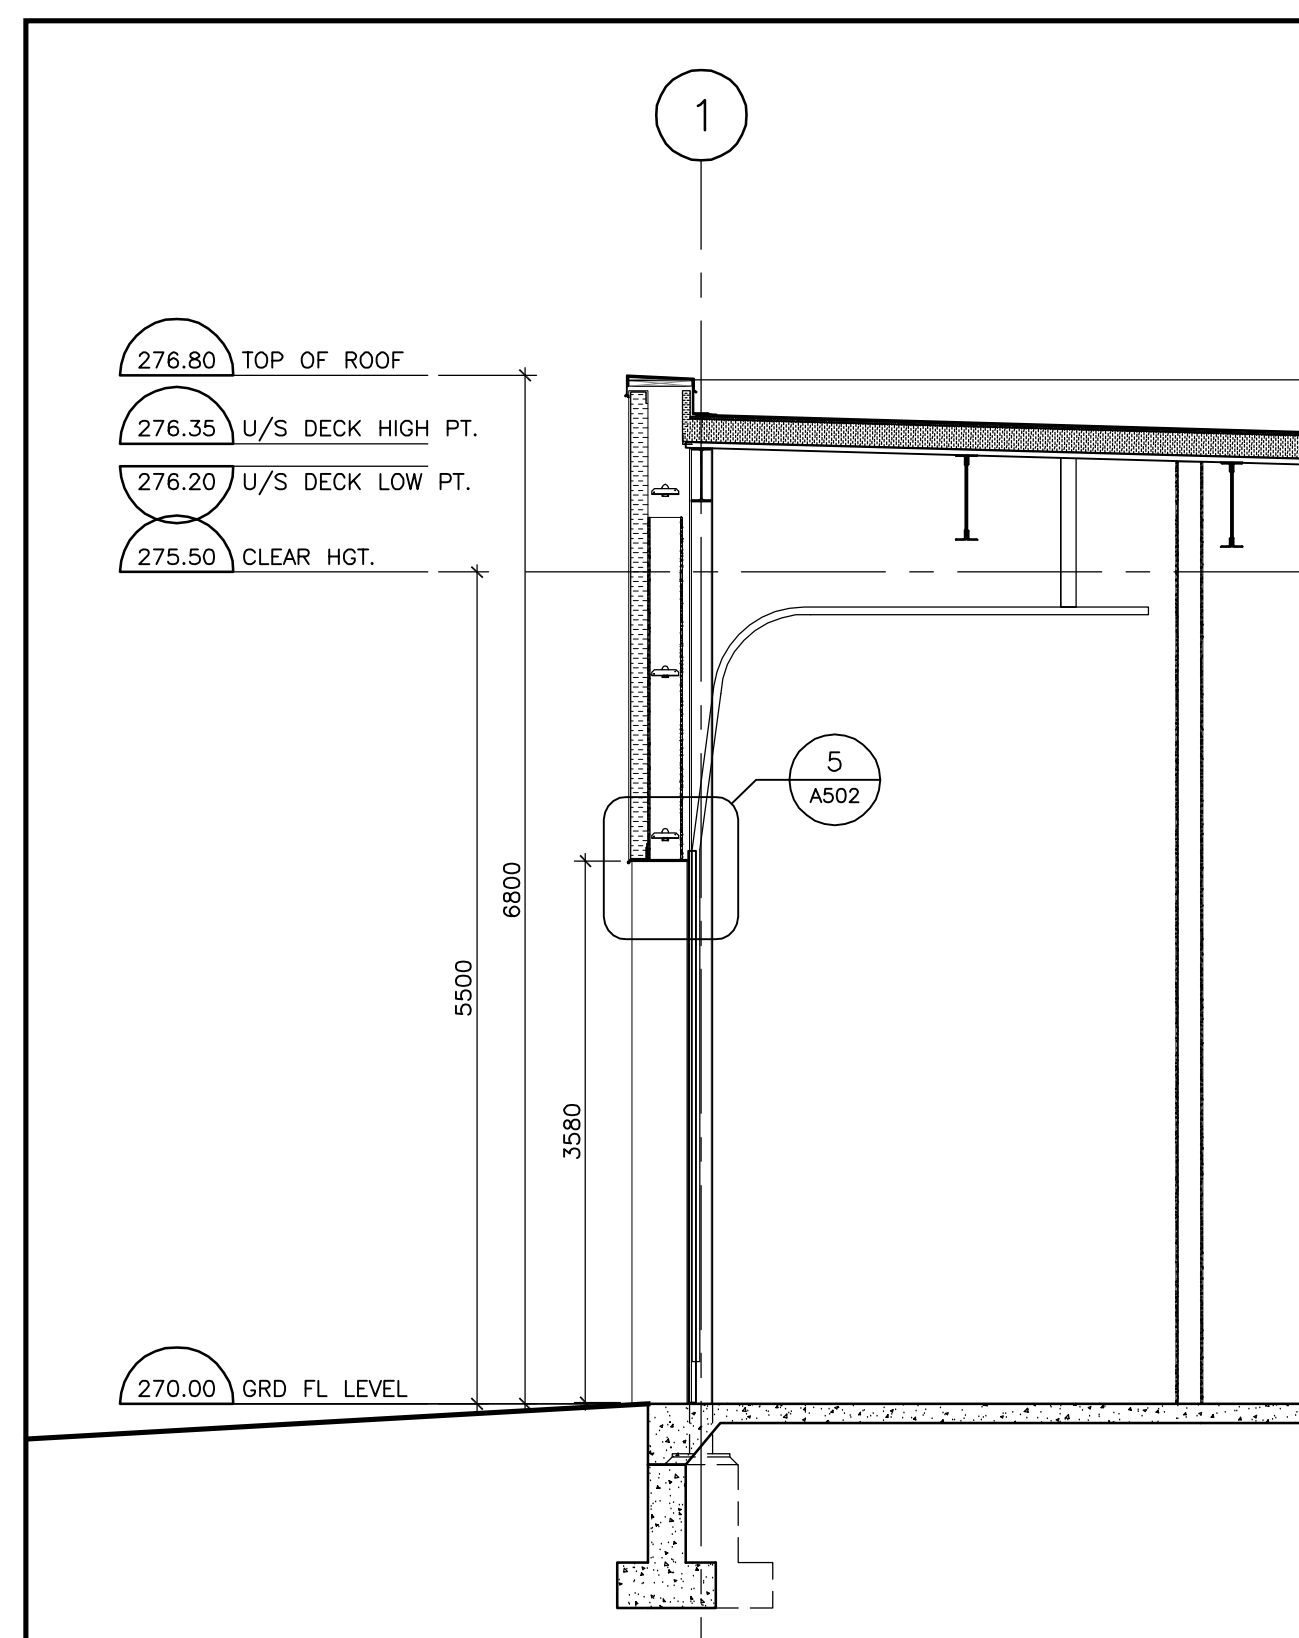

2 SECTION THROUGH O/H DOOR  
1:50

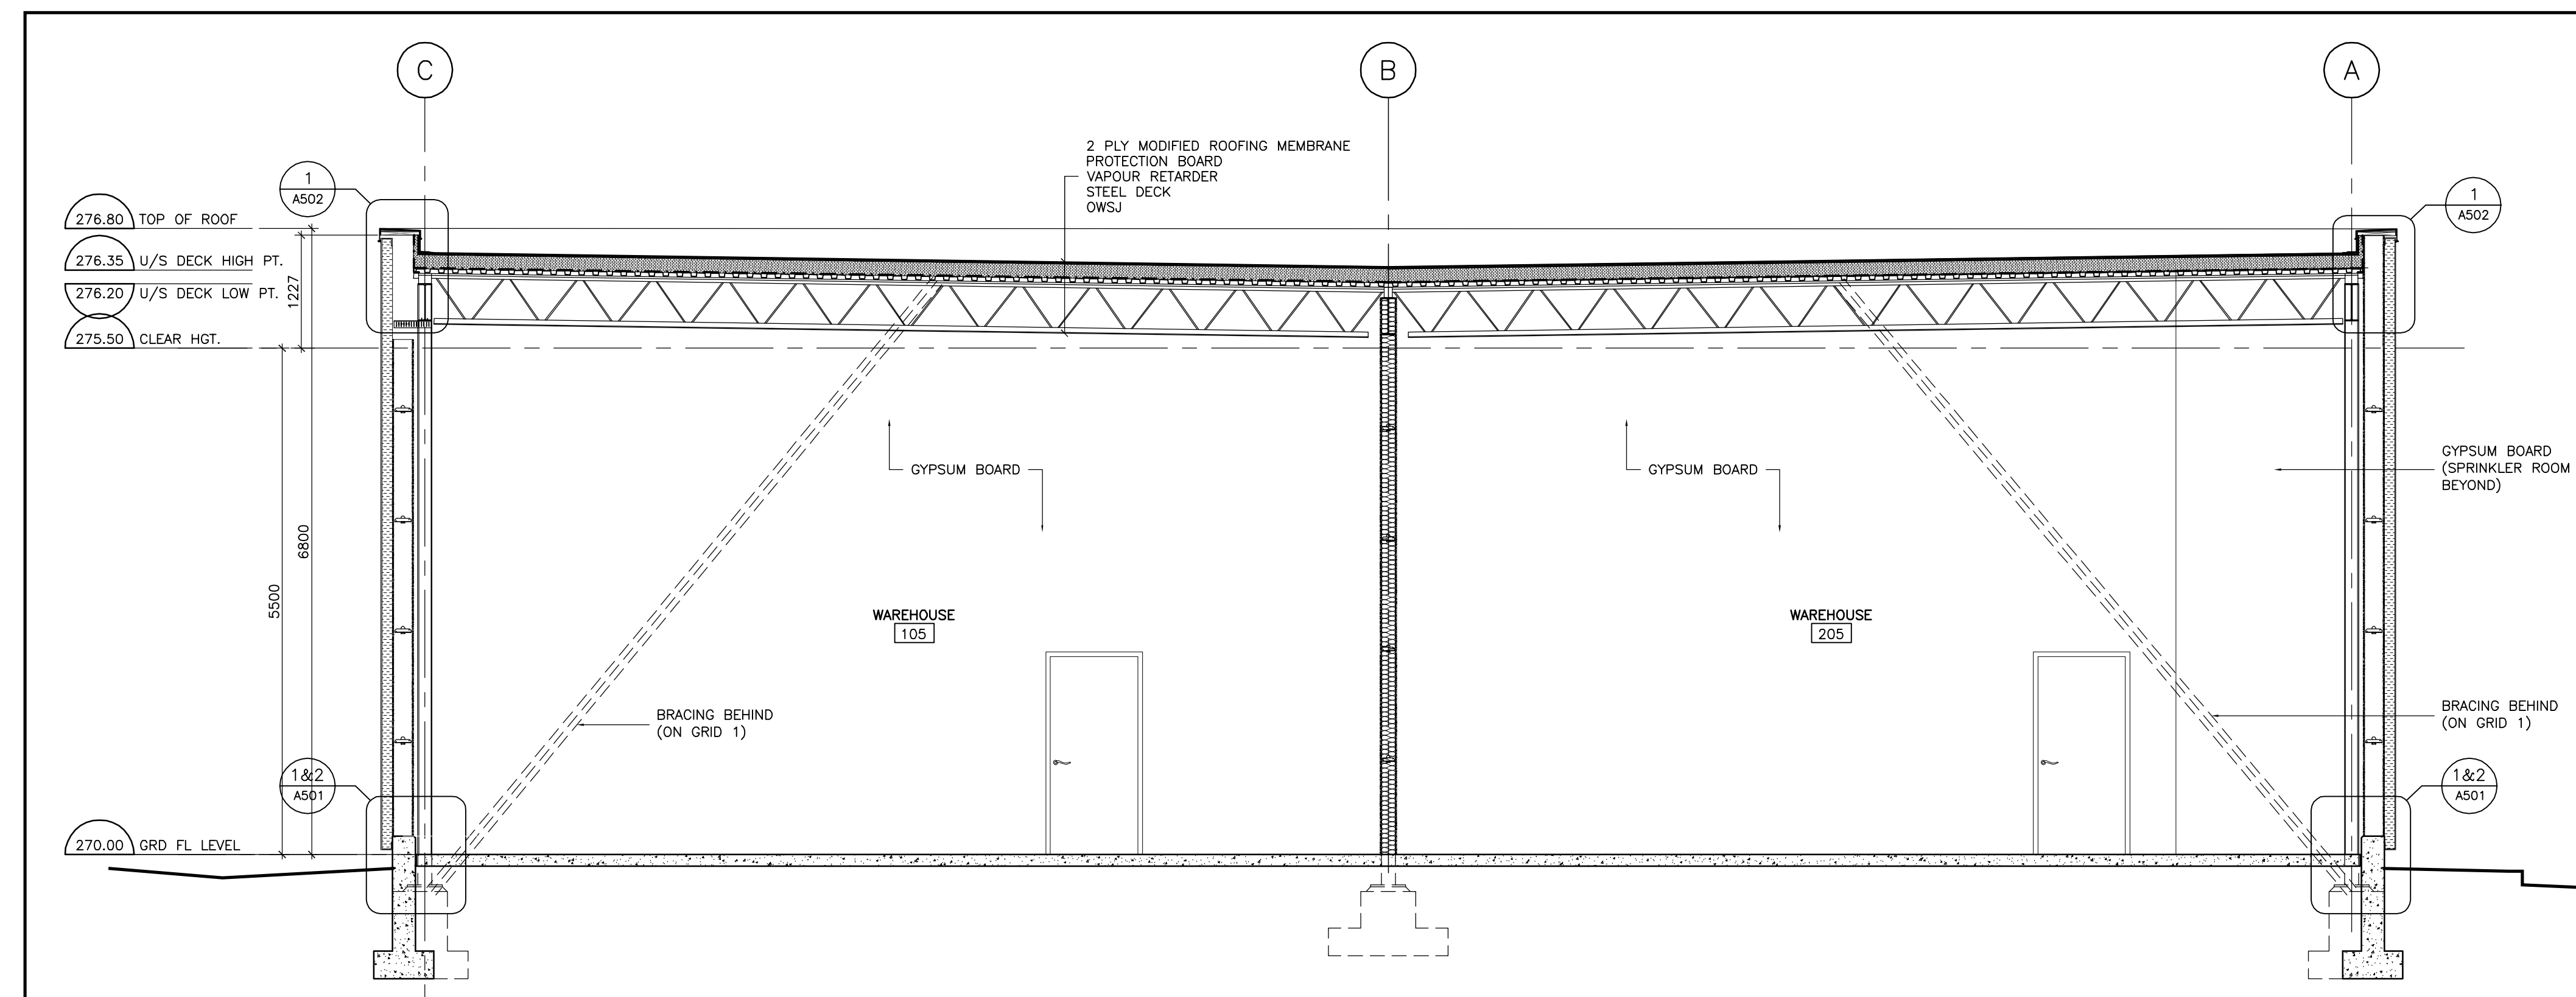

1 CROSS SECTION  
1:50

The contractor shall check all dimensions and other data from the job and report any discrepancies to the architect before proceeding. Do not scale drawing.

1	ISSUED FOR PRELIMINARY REVIEW	2014-09-10
2	ISSUED FOR SPA-1	2015-02-26
3	RE-ISSUED FOR SPA-2	2015-05-22
4	ISSUED FOR BUILDING PERMIT	2015-08-05

NO.	REVISIONS	DATE

Owner  
**JOCHRI INVESTMENTS LIMITED**

Drawing Title  
**SECTIONS**

Project Title  
**NEW WAREHOUSE**

200 INDUSTRIAL PARKWAY SOUTH AURORA



**Donald J. Caunter**  
Architect Limited

40 St. Clair Ave. East, Suite 302, Toronto, ON M4T 1M9 (416) 922-2040

Approved	DC	Checked	DC	Drawn By	WT
Scale	AS NOTED	Date	2014-09-10	File No.	116902
Drawing Number					Revision Number

A-301